
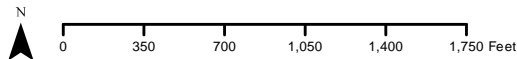
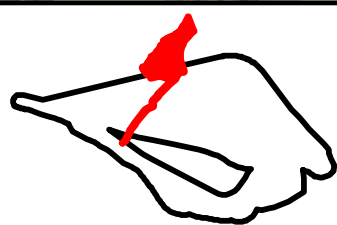


**Figure G-2**  
**Proposed Excess Excavation Area Overview Map**  
**(Aerial)**

K:\EBG PROJ\97-0609\HBBEL\ENVIRONMENTAL\ARC\MAP\NATURAL\WORKING MXD\2016 EA Report Maps\Fig. G2 Waste Haul Aerial.mxd

TOWNSHIP	COUNTY	SHEET NO.	FIGURE NO.
Stonycreek & Allegheny	Somerset	1 OF 1	<b>G-2</b>
CREATED ON: 07/06/17	REVISION 1: NA	REVISION 2: N/A	
ALLEGHENY TUNNEL TRANSPORTATION IMPROVEMENT PROJECT			
DRAFT ENVIRONMENTAL DOCUMENT			
<b>PROPOSED EXCESS EXCAVATION AREA</b>			
<b>OVERVIEW MAP (AERIAL)</b>			

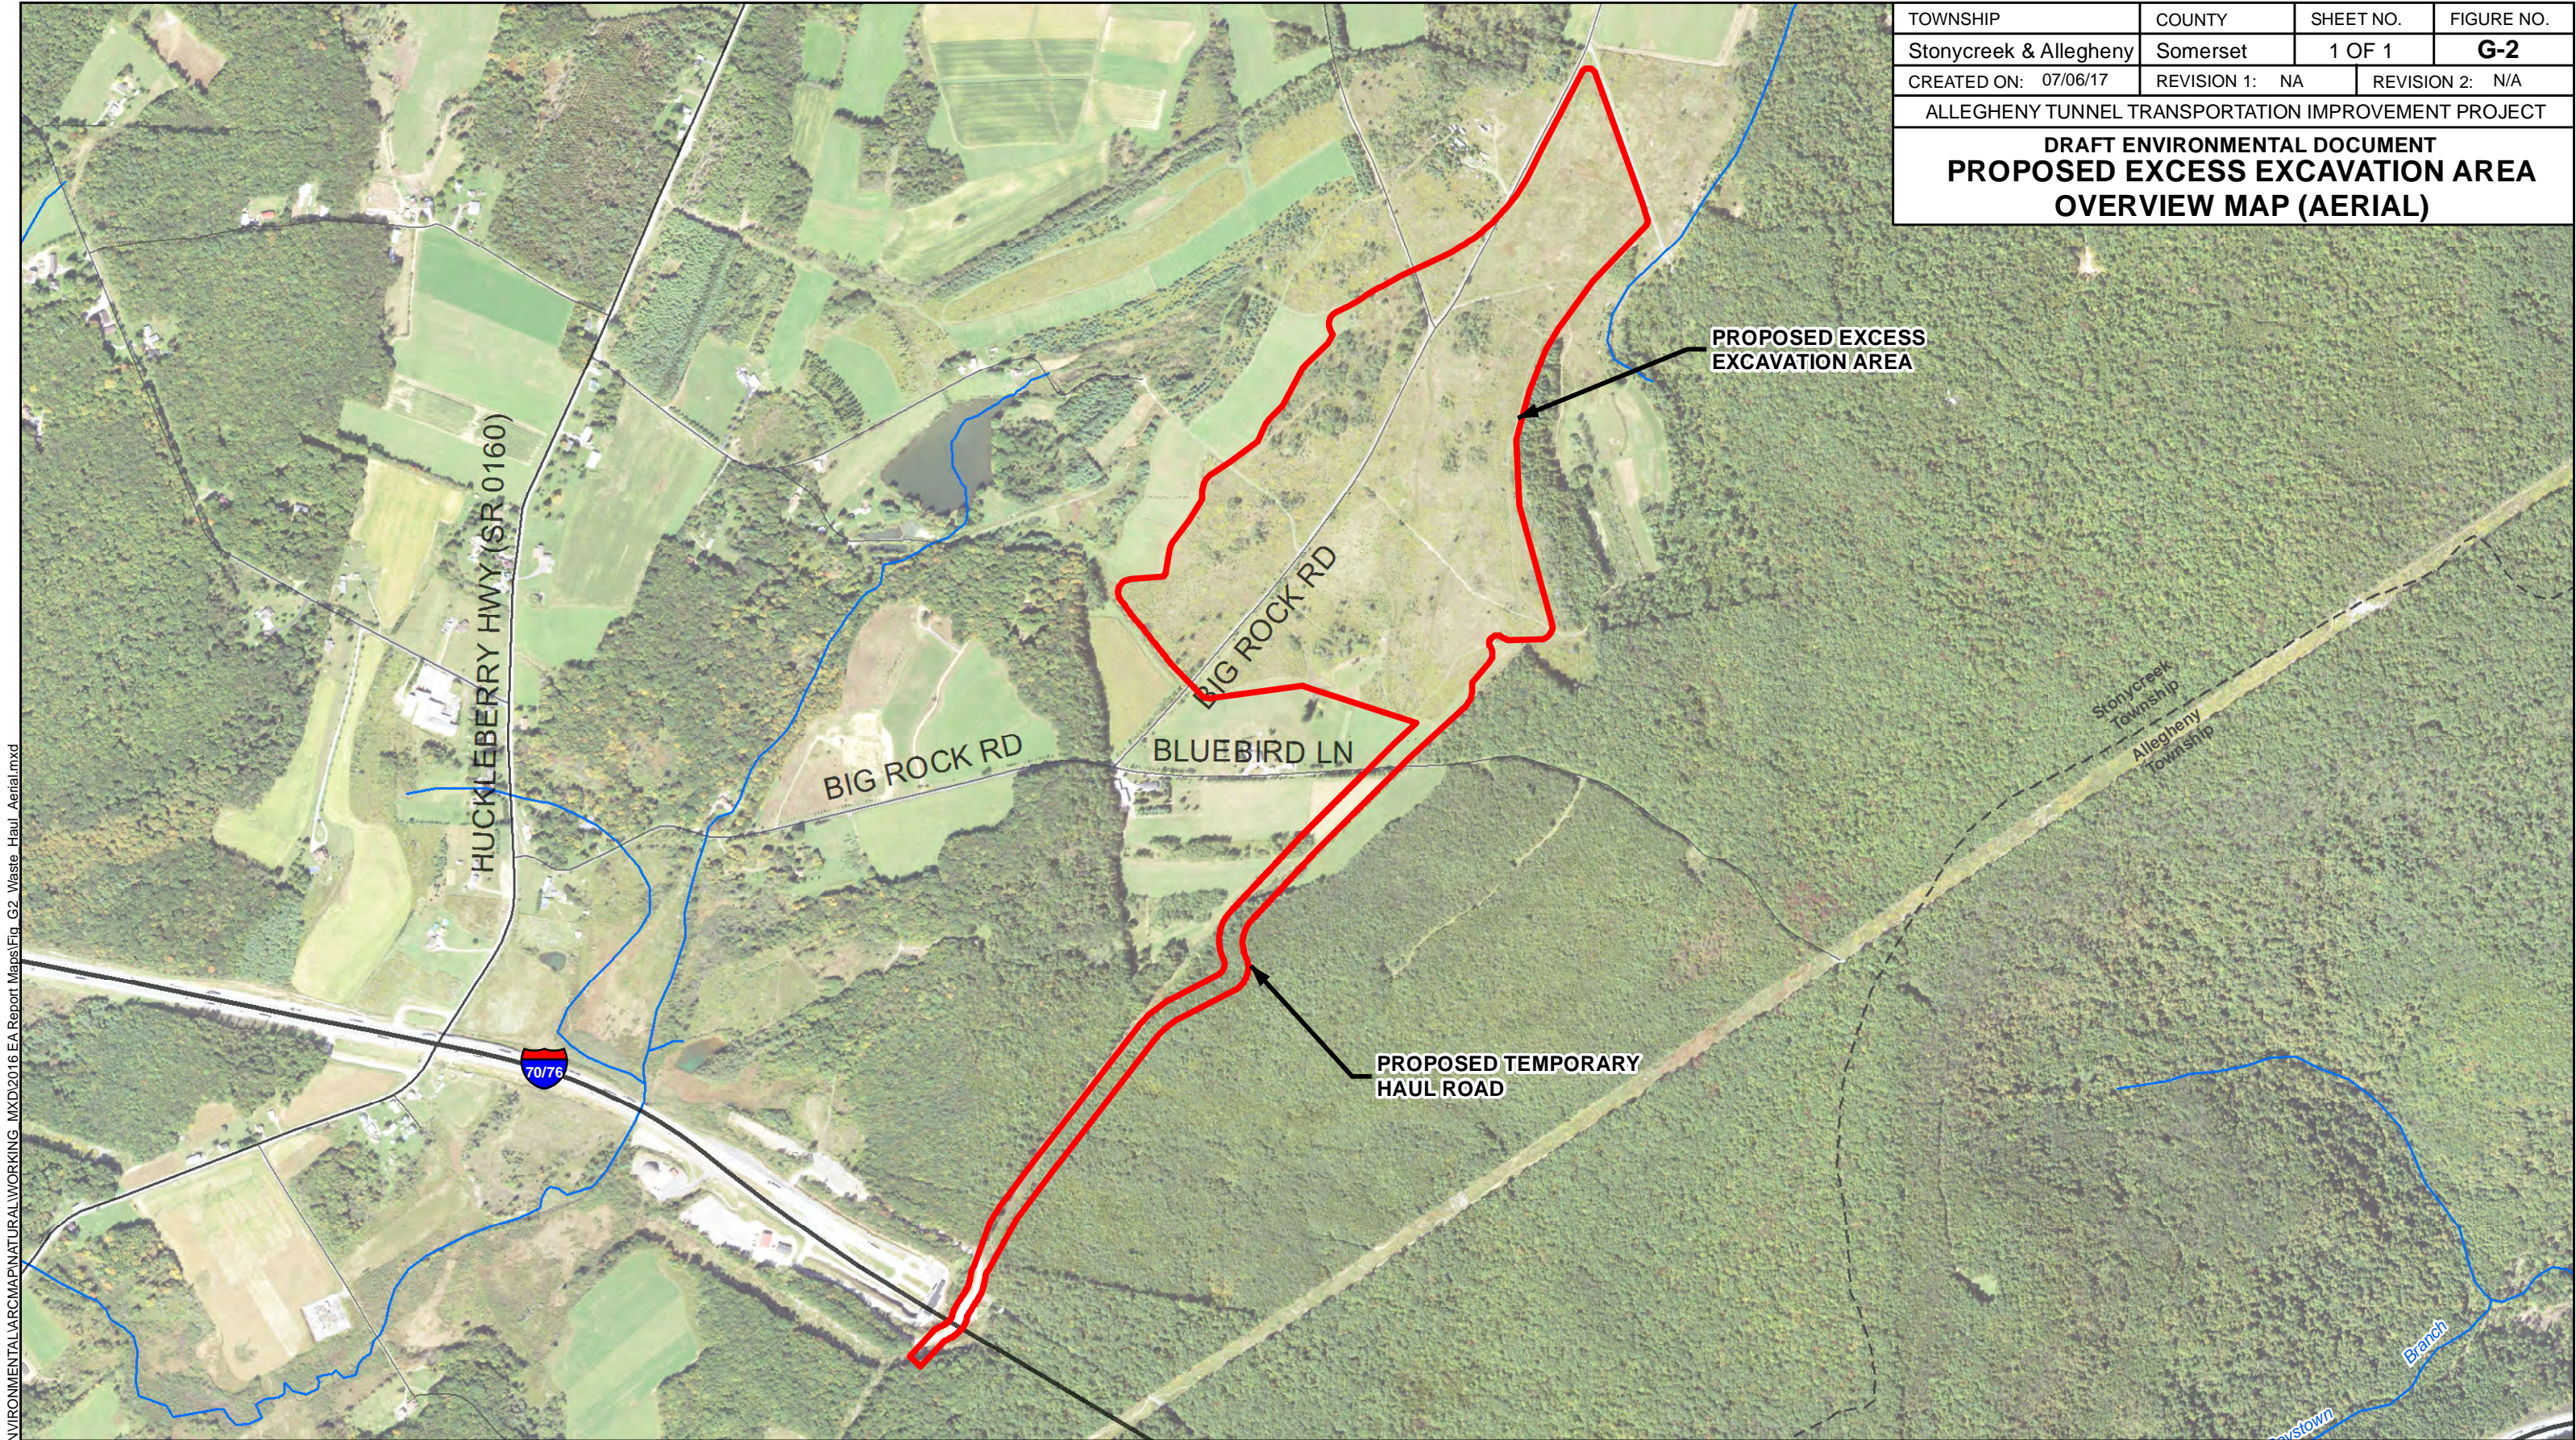

 Proposed Excess Excavation Area Study Boundary



Pennsylvania  
Turnpike  
Commission



L.R. Kimball

Source: PASDA