



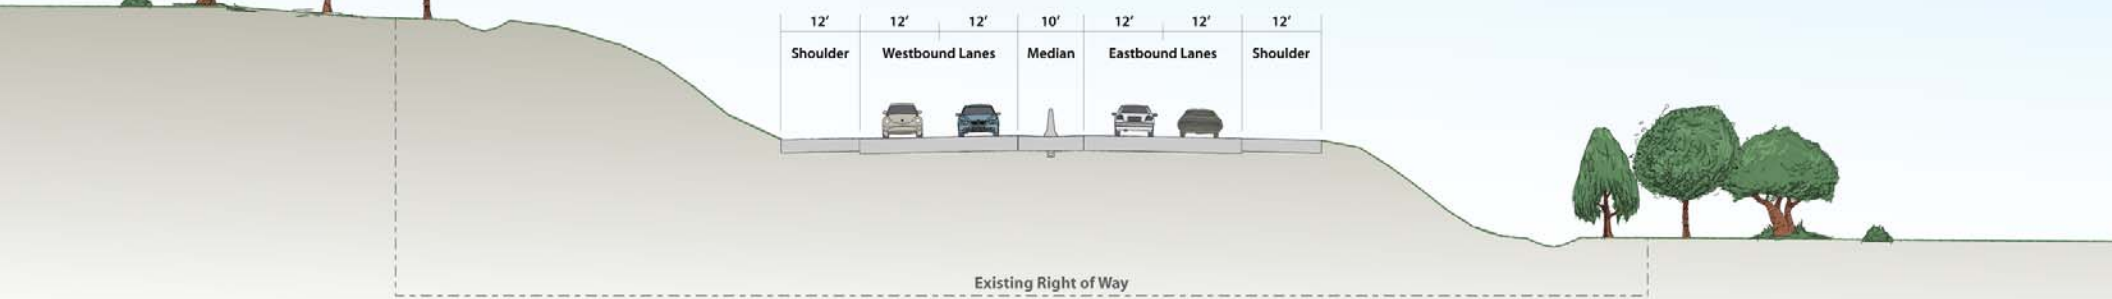

Existing Typical Section

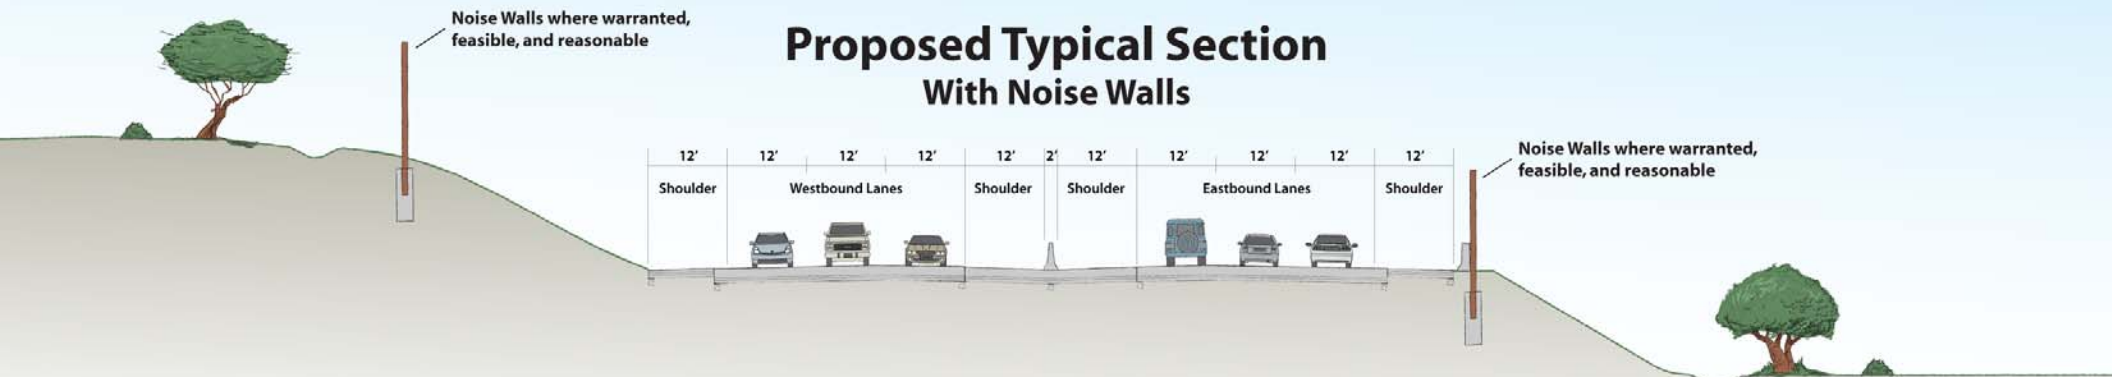

Proposed Typical Section With Noise Walls



Proposed Typical Section Without Noise Walls

