




Allegheny County, PA

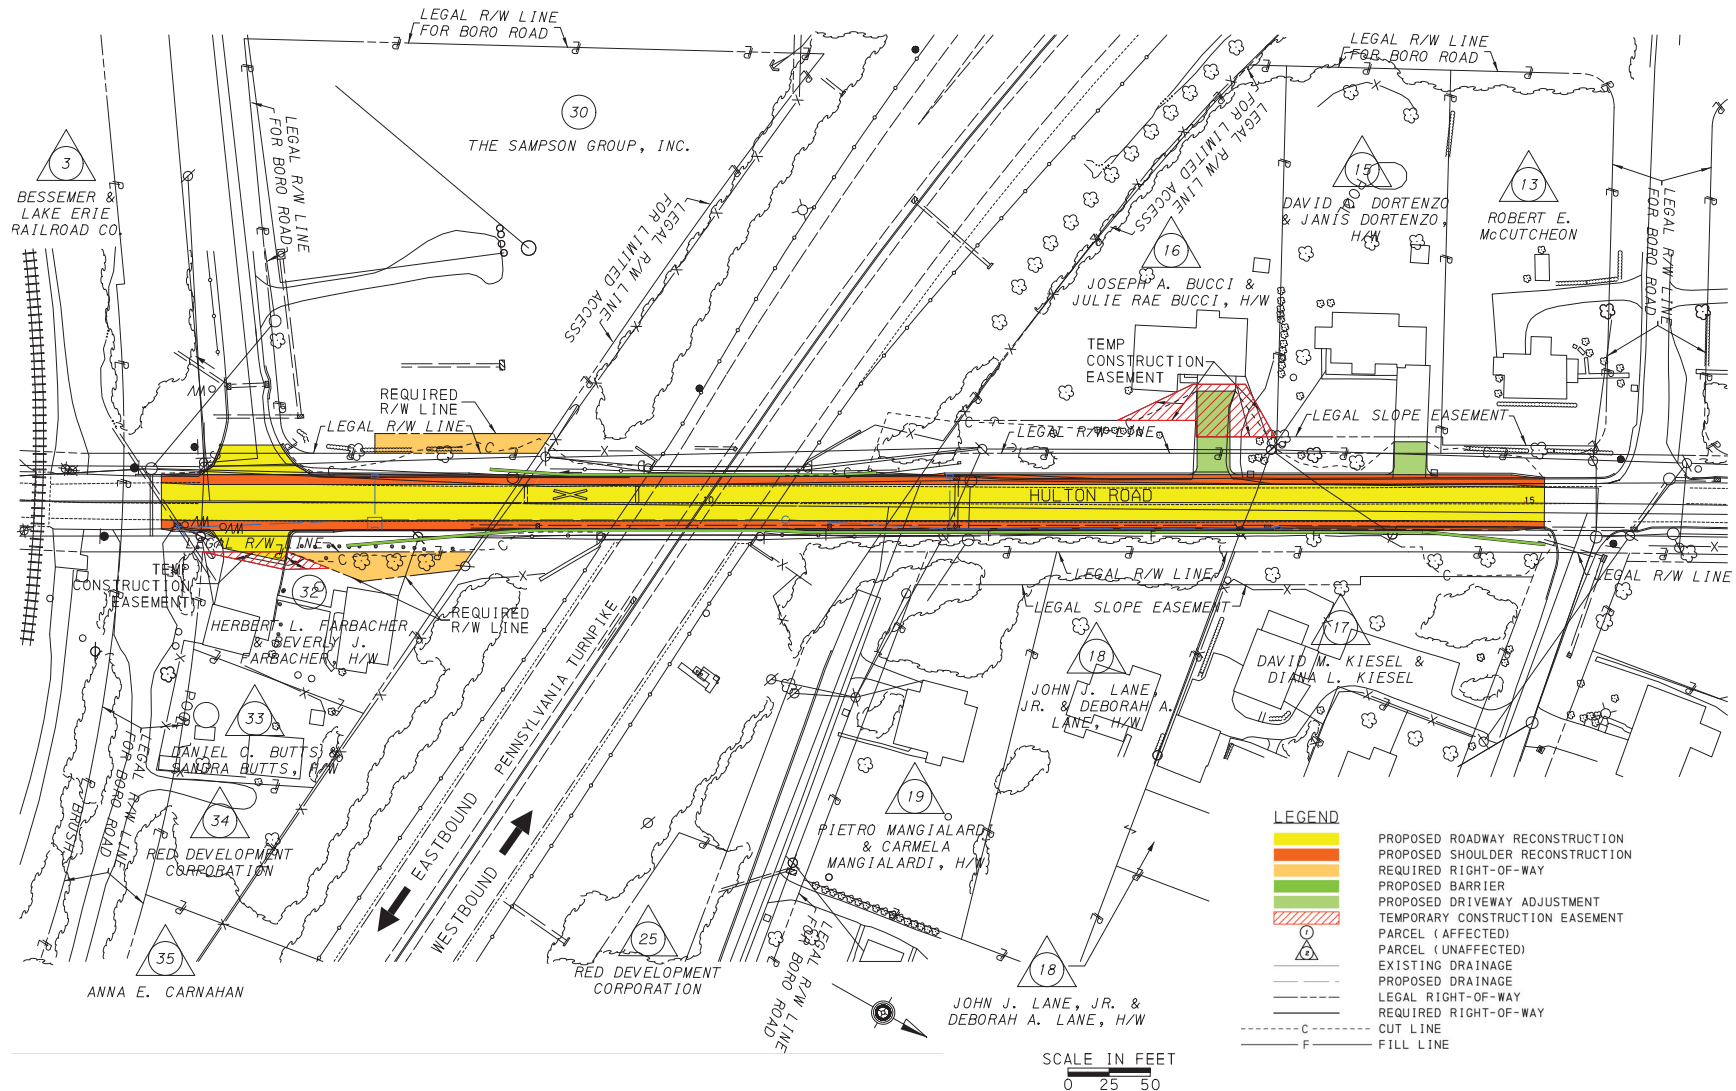

Hulton Road

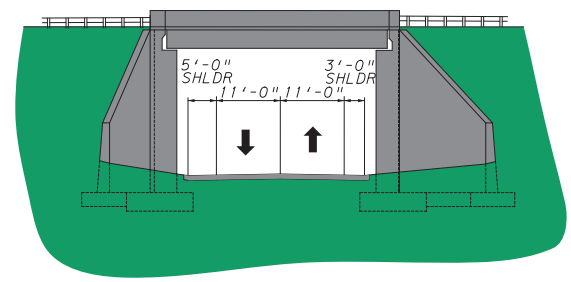

EXISTING ELEVATION VIEW
(LOOKING NORTH)

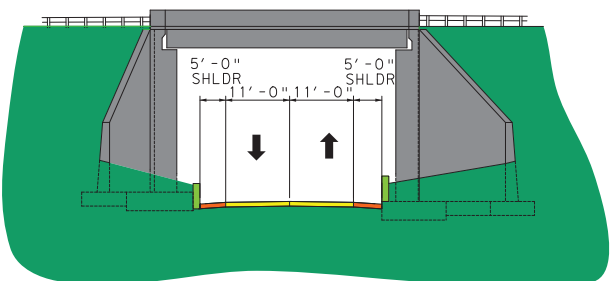


PROPOSED ELEVATION VIEW
ROADWAY LOWERED 2½ FEET
(LOOKING NORTH)



LEGEND

- PROPOSED ROADWAY RECONSTRUCTION
- PROPOSED SHOULDER RECONSTRUCTION
- PROPOSED BARRIER

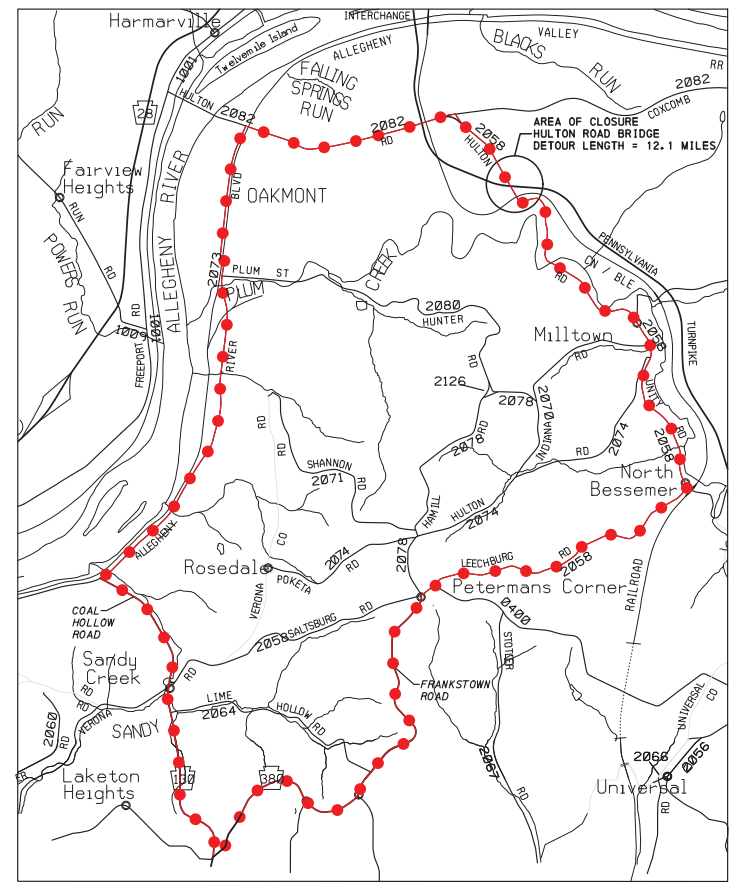

PROPOSED DETOUR
(12.1 MILES)

Hulton Road



SCALE IN FEET
0 25 50