


# Unity Trestle Road

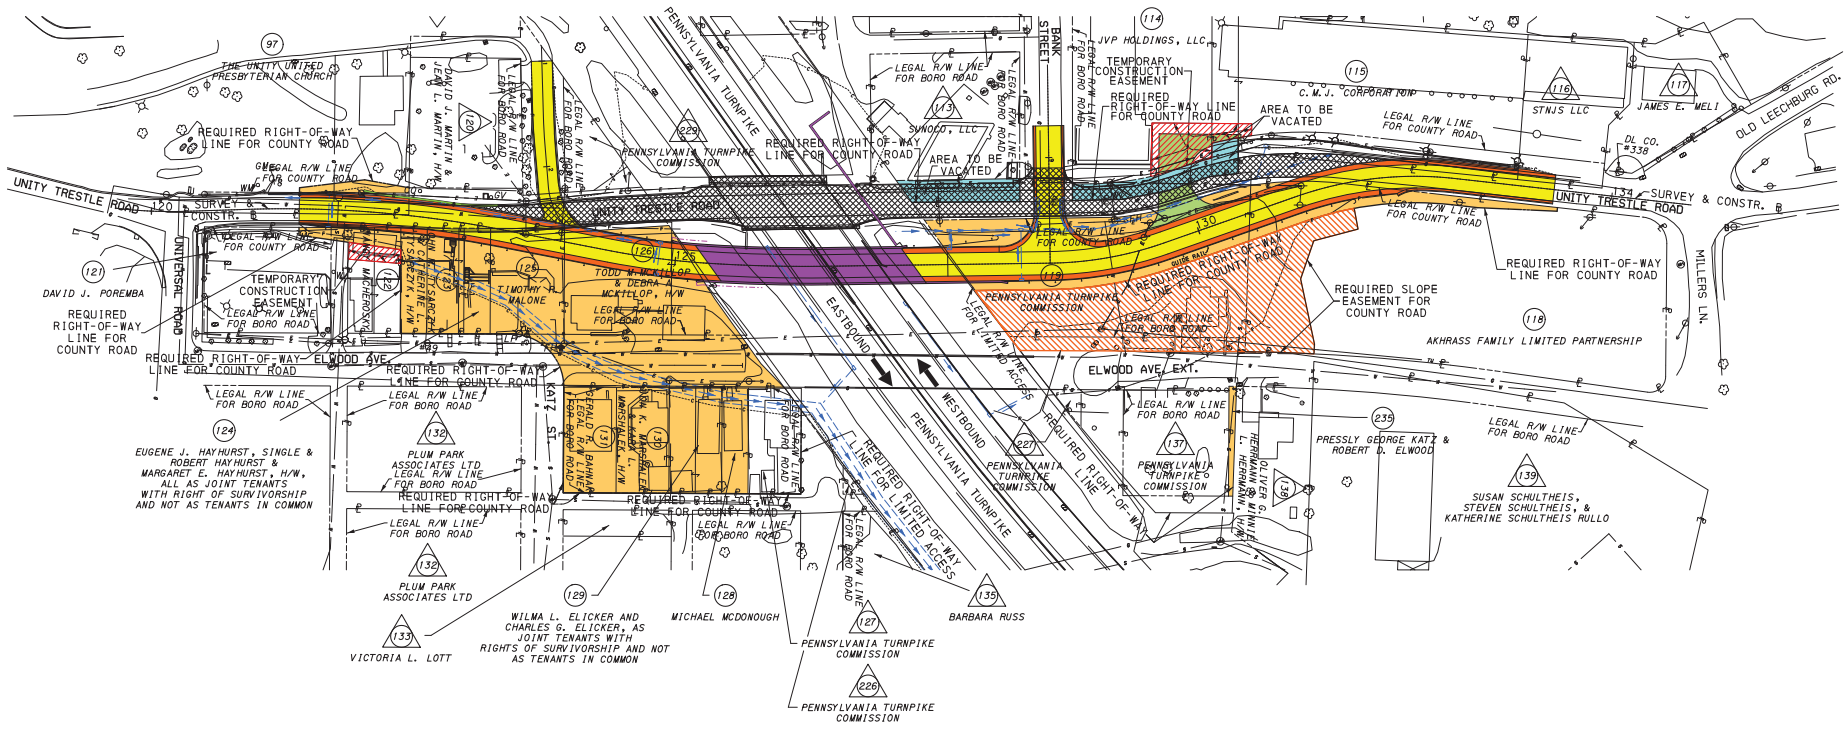


**LEGEND**

- PROPOSED ROADWAY RECONSTRUCTION
- PROPOSED SHOULDER RECONSTRUCTION
- PROPOSED STRUCTURE / WALL
- REQUIRED RIGHT-OF-WAY
- PROPOSED BARRIER
- PROPOSED DRIVEWAY ADJUSTMENT
- TEMPORARY CONSTRUCTION EASEMENT
- REQUIRED SLOPE EASEMENT
- DRAINAGE EASEMENT
- PAVEMENT AND STRUCTURE REMOVAL
- PARCEL (AFFECTED)
- PARCEL (UNAFFECTED)
- EXISTING DRAINAGE
- PROPOSED DRAINAGE
- LEGAL RIGHT-OF-WAY
- REQUIRED RIGHT-OF-WAY
- AREA TO BE VACATED
- CUT LINE
- FILL LINE


SCALE IN FEET

0 50 100


# Unity Trestle Road

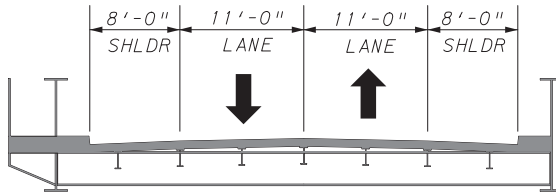



UNITY TRESTLE ROAD  
EXISTING TYPICAL BRIDGE  
(LOOKING EASTBOUND)

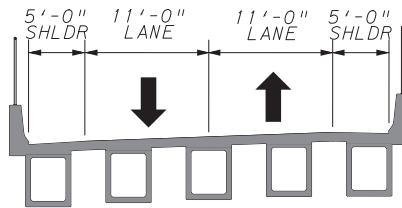

UNITY TRESTLE ROAD  
PROPOSED TYPICAL BRIDGE  
(LOOKING EASTBOUND)

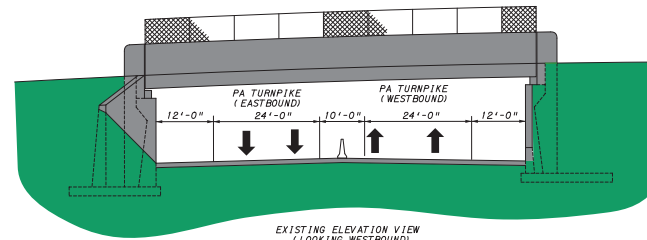

EXISTING ELEVATION VIEW  
(LOOKING WESTBOUND)

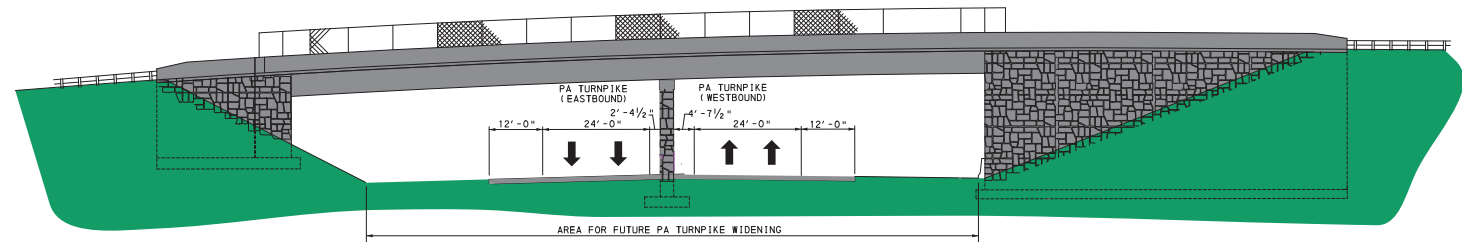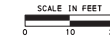

PROPOSED ELEVATION VIEW  
(LOOKING WESTBOUND)





# Unity Trestle Road



SCALE IN FEET  
0 50 100