







Center Road

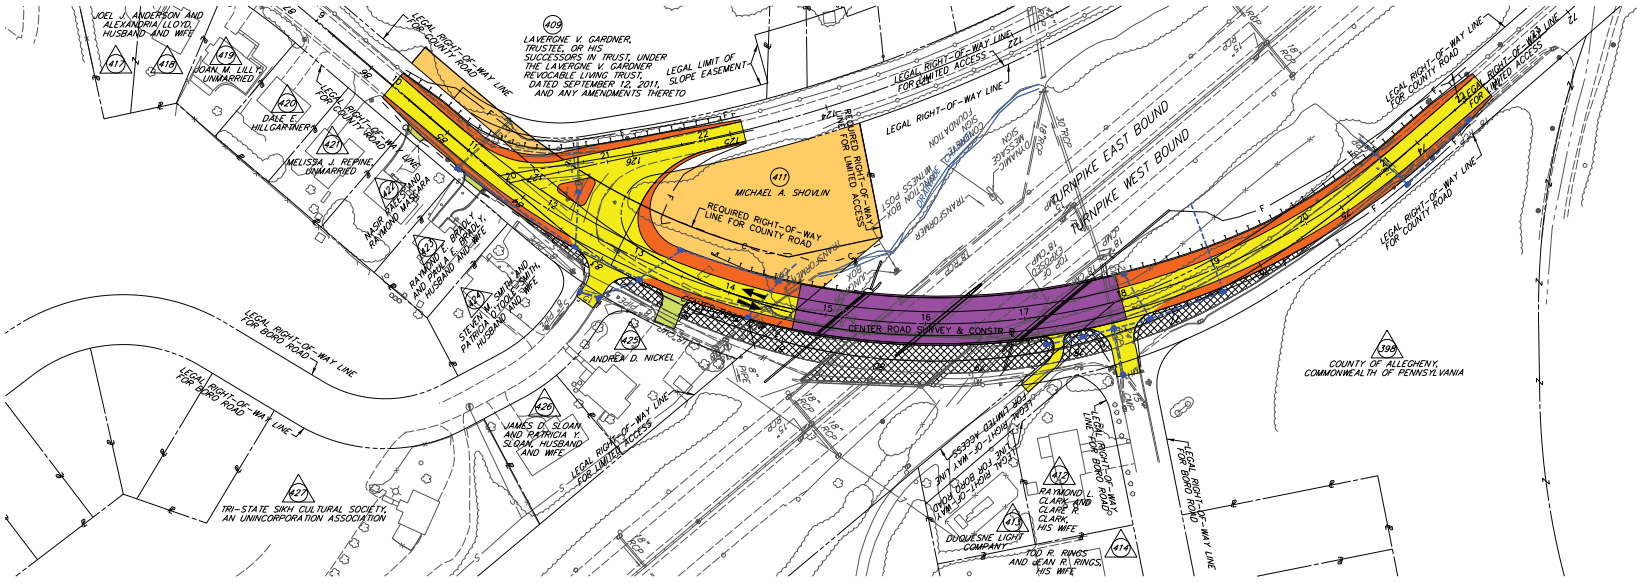

- LEGEND**
- PROPOSED ROADWAY RECONSTRUCTION
 - PROPOSED SHOULDER RECONSTRUCTION
 - PROPOSED STRUCTURE
 - REQUIRED RIGHT-OF-WAY ACQUISITION
 - EXISTING WATERWAY
 - PROPOSED DRIVEWAY ADJUSTMENT
 - PAVEMENT AND STRUCTURE REMOVAL
 - 1 PARCEL (AFFECTED)
 - U PARCEL (UNAFFECTED)
 - EXISTING RIGHT-OF-WAY FENCE
 - EXISTING DRAINAGE
 - PROPOSED DRAINAGE
 - LEGAL RIGHT-OF-WAY
 - REQUIRED RIGHT-OF-WAY
 - CUT LINE
 - FILL LINE

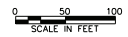

Center Road

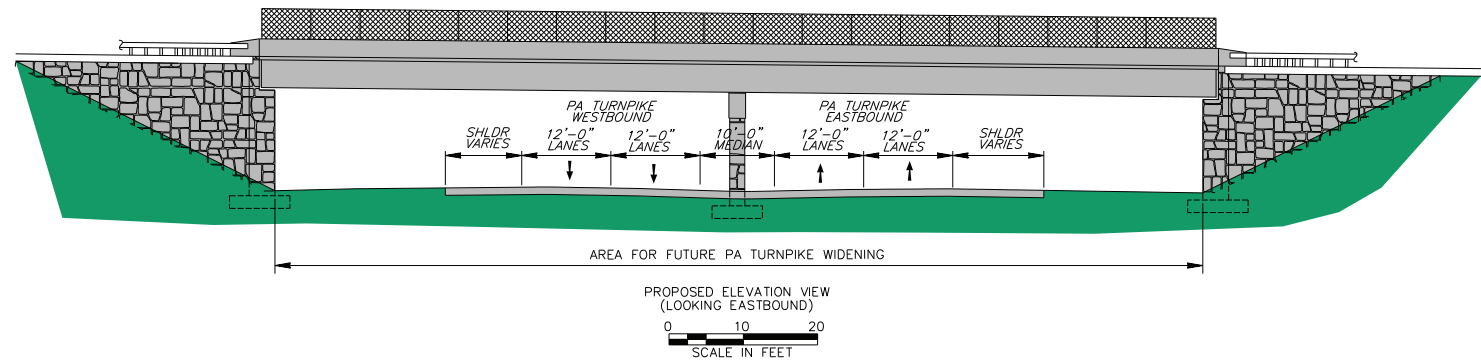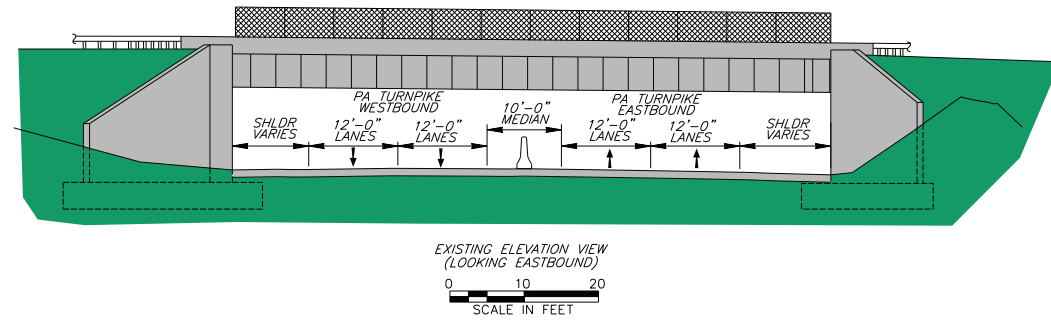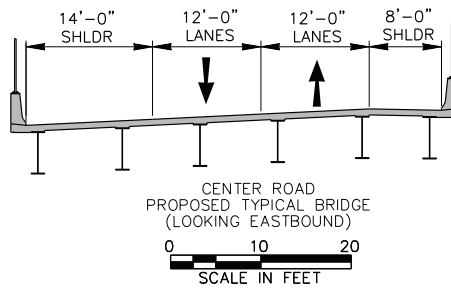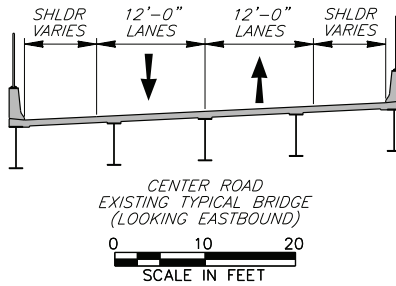

Center Road

