


BOARD #5

CONSTRUCTION SECTION WEST

CONSTRUCTION SECTION EAST

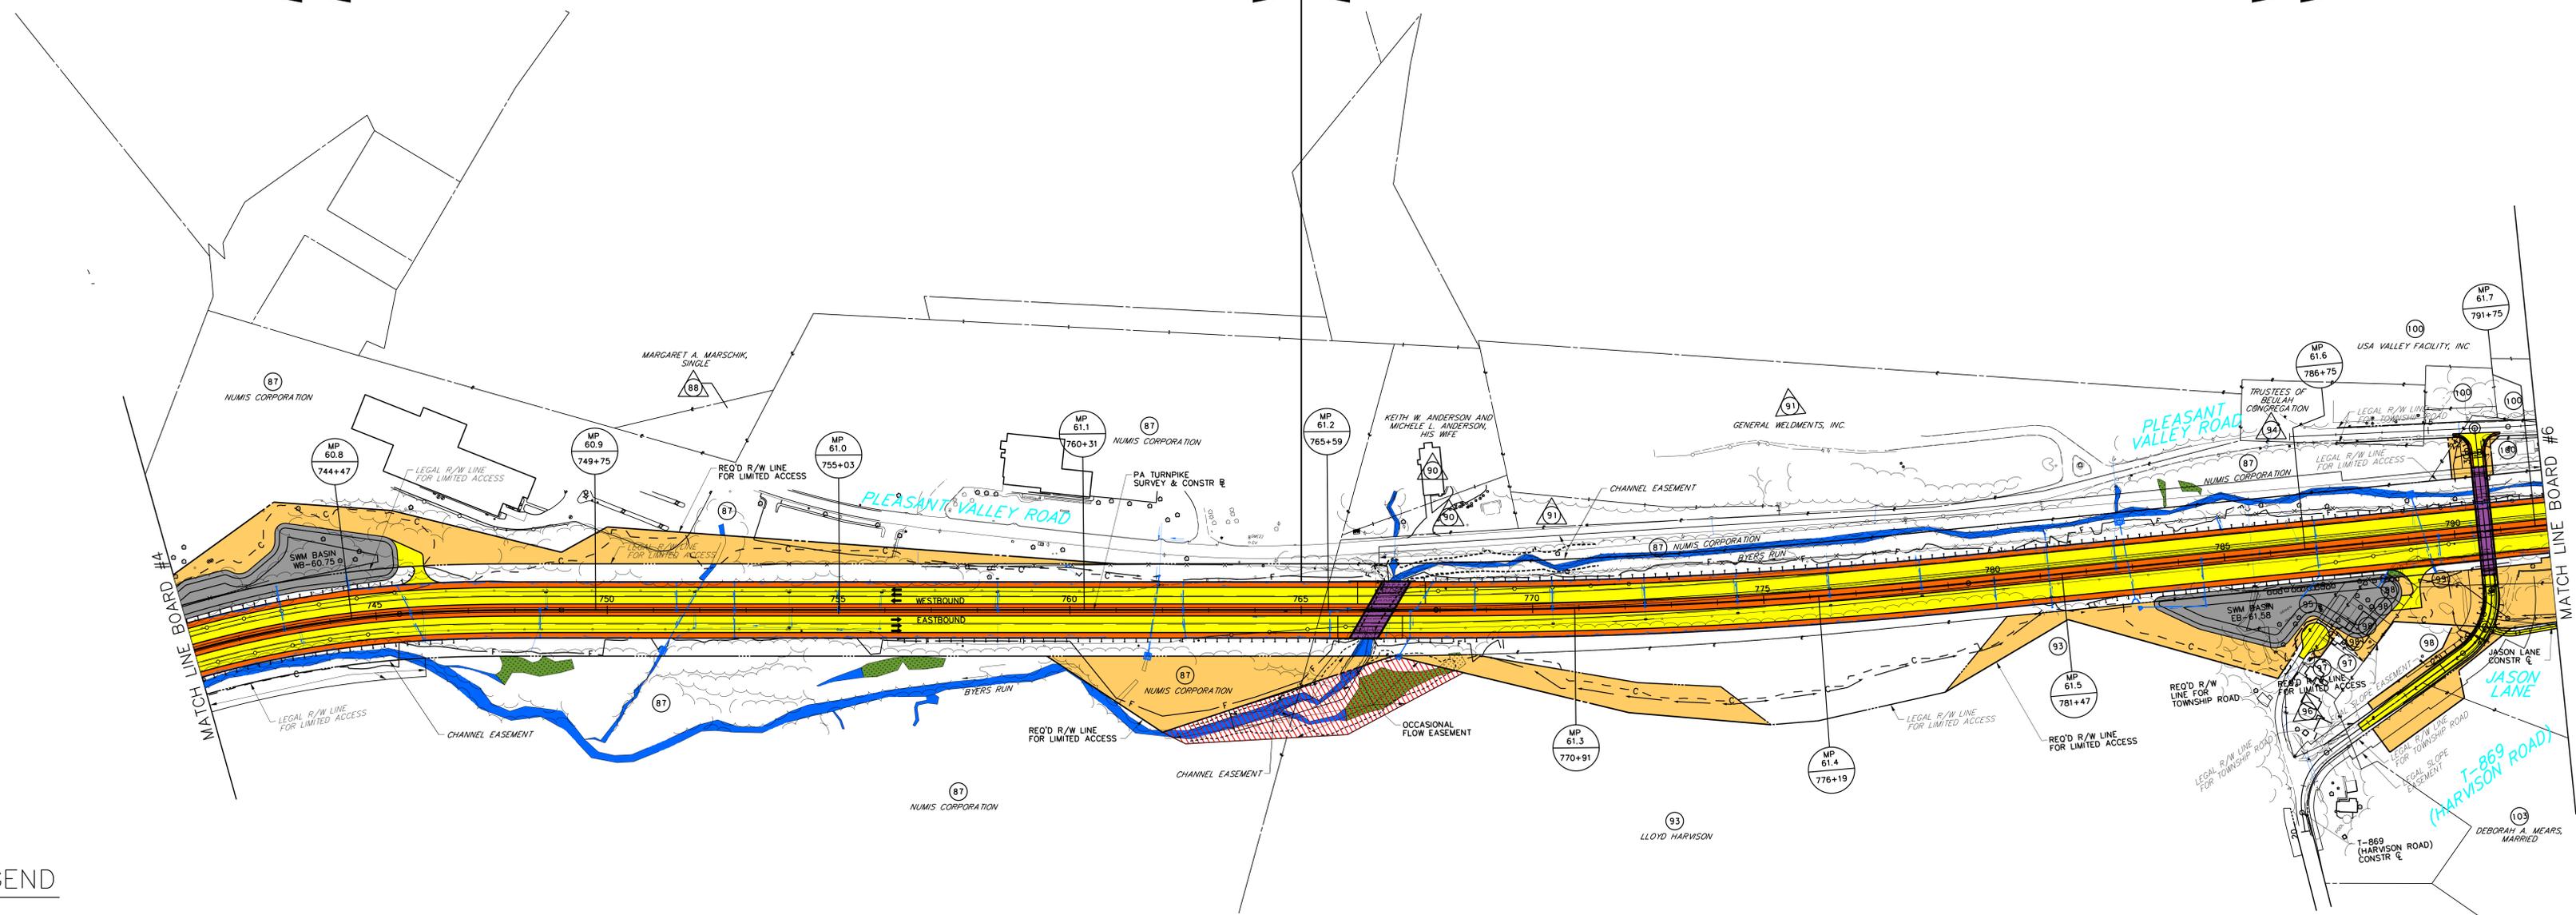

LEGEND

- | | | | | | | | |
|--|-----------------------|--|---------------------------------|--|--------------------|--|-----------------------------|
| | PROPOSED ROADWAY | | LEGAL RIGHT-OF-WAY LINE | | PROPOSED CUT LINE | | STORMWATER MANAGEMENT BASIN |
| | PROPOSED SHOULDER | | REQUIRED RIGHT-OF-WAY LINE | | PROPOSED FILL LINE | | PROPOSED TRAIL |
| | TRANSITION ROADWAY | | PROPOSED EASEMENT | | EXISTING DRAINAGE | | GUIDE RAIL |
| | TRANSITION SHOULDER | | TEMPORARY CONSTRUCTION EASEMENT | | PROPOSED DRAINAGE | | RETAINING WALL |
| | PROPOSED STRUCTURE | | PARCEL (NOT AFFECTED) | | PROPOSED DITCH | | SOUND BARRIER |
| | REQUIRED RIGHT-OF-WAY | | PARCEL (AFFECTED) | | EXISTING WETLANDS | | DIRECTION OF TRAVEL |
| | PROPERTY LINE | | EXISTING RIGHT-WAY-FENCE | | EXISTING WATERWAY | | |

OWNER NAMES	
	DAVID J. HOBAUGH, A SINGLE PERSON
	SCOTT D. SANNER, A SINGLE MAN
	JENNIFER L. BELL
	DAVID J. HOBAUGH, A SINGLE PERSON
	CARL AND BARBARA A. LEGNINE

