
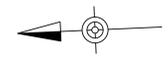


# BOARD #7

OWNER NAMES	
(117)	DON C. UNCAPHER
(119)	JOSEPH M. ZADNIK AND KIMBERLY A. ZADNIK, HUSBAND AND WIFE
(119)	DAVID R. DANTONIO AND JODY LYNN DANTONIO, HUSBAND AND WIFE
(139)	CLIFFORD BAUGHMAN AND BEVERLY S. BAUGHMAN, HUSBAND AND WIFE
(139)	EDWARD P. WITEK AND LEDNA J. WITEK, HIS WIFE
(137)	DAVID L. WILLBY AND MARGARET L. WILLBY, HIS WIFE

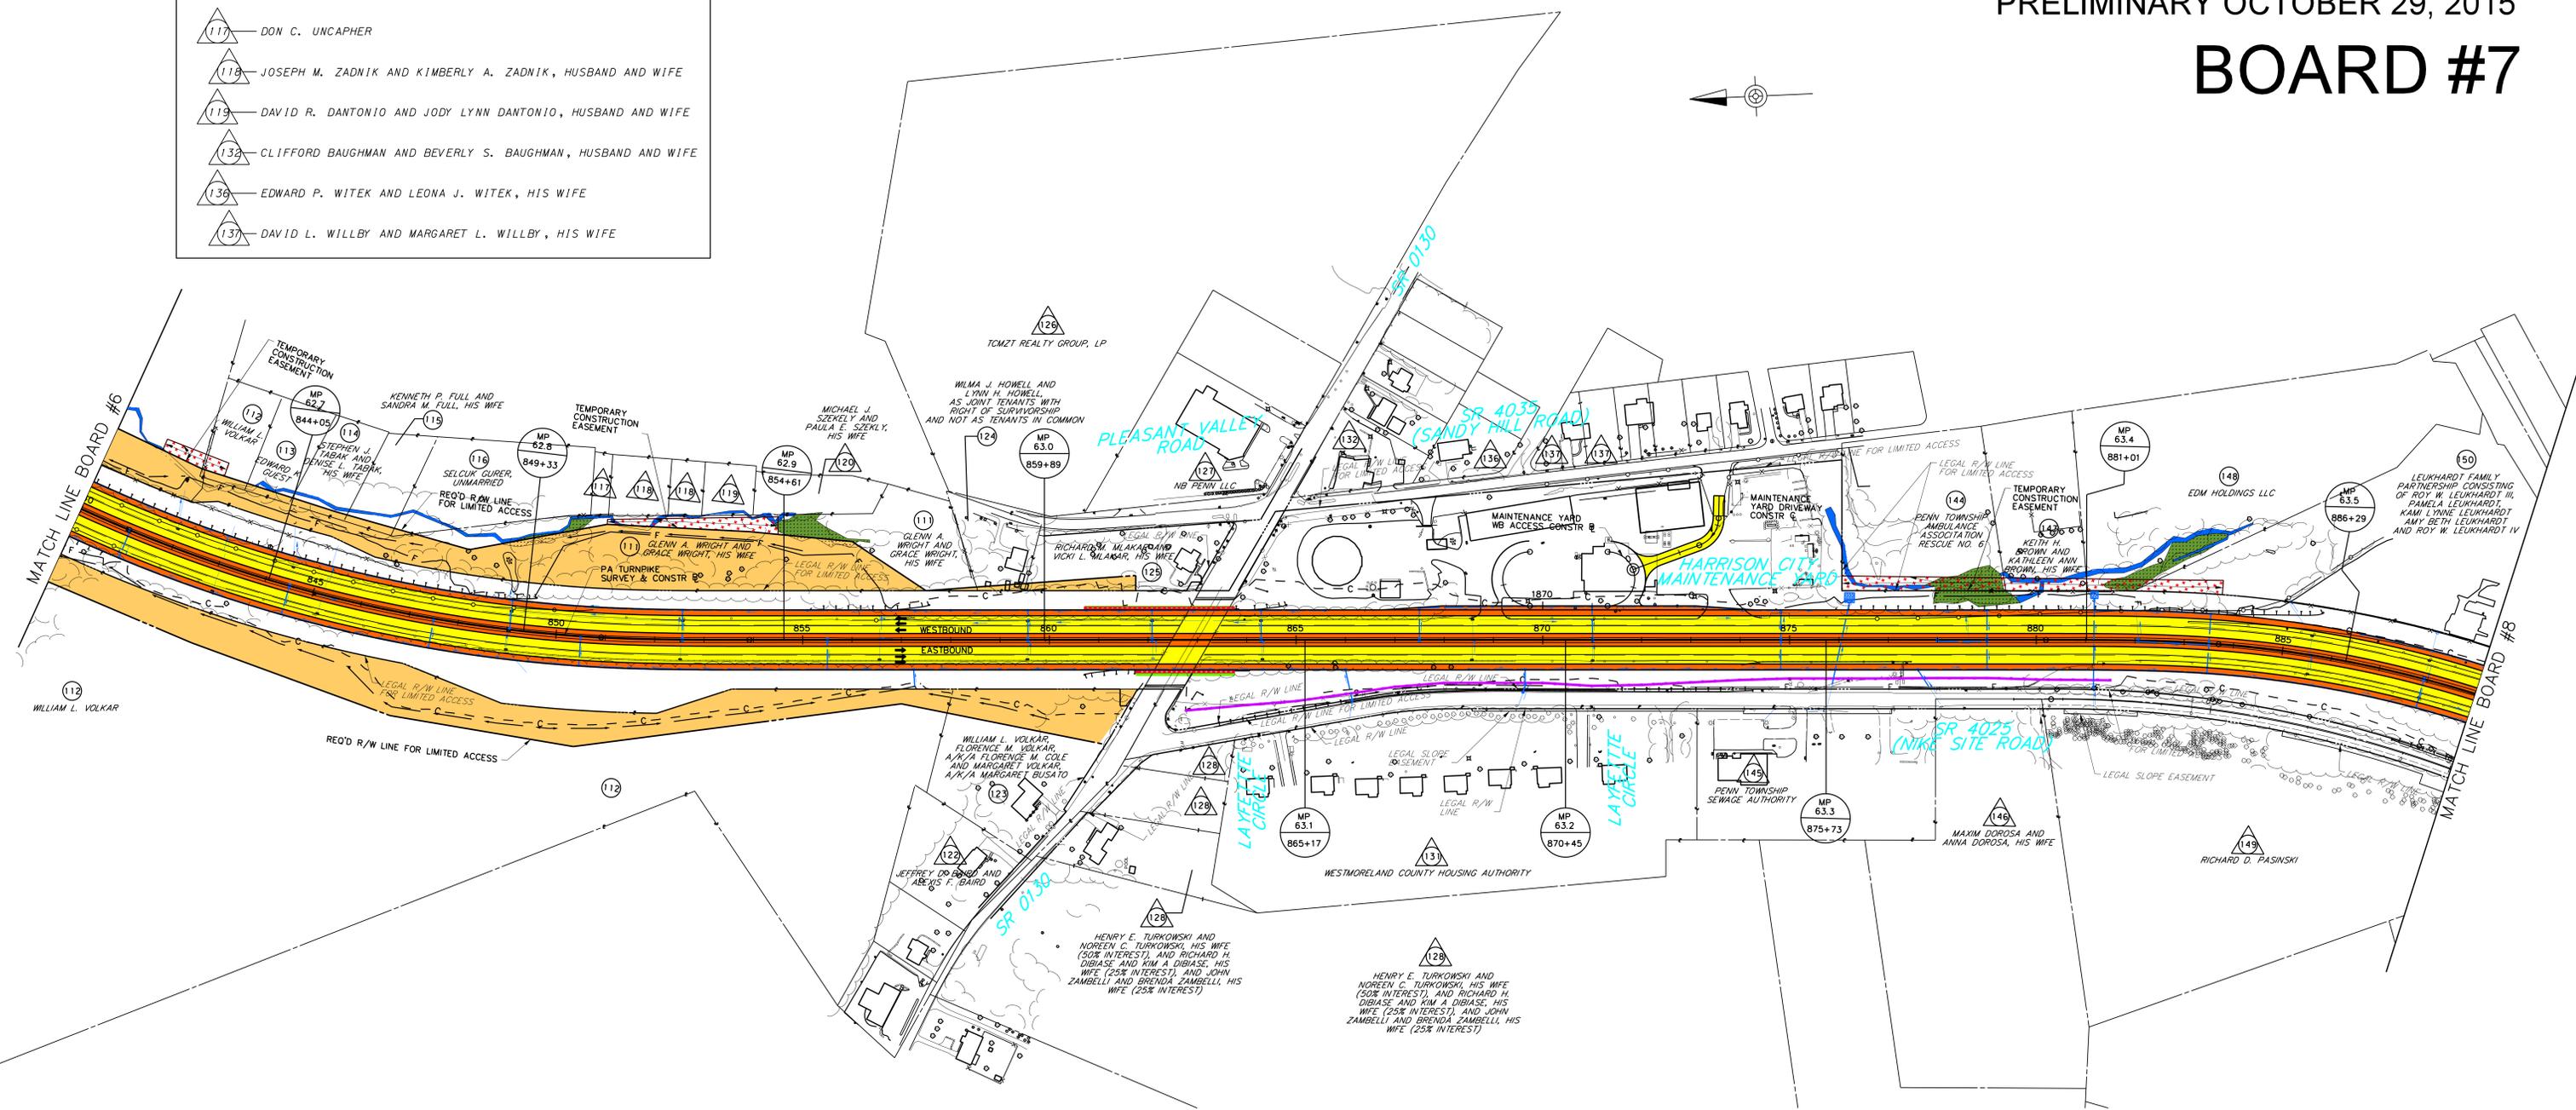

## LEGEND

	PROPOSED ROADWAY		LEGAL RIGHT-OF-WAY LINE		PROPOSED CUT LINE		STORMWATER MANAGEMENT BASIN
	PROPOSED SHOULDER		REQUIRED RIGHT-OF-WAY LINE		PROPOSED FILL LINE		PROPOSED TRAIL
	TRANSITION ROADWAY		PROPOSED EASEMENT		EXISTING DRAINAGE		GUIDE RAIL
	TRANSITION SHOULDER		TEMPORARY CONSTRUCTION EASEMENT		PROPOSED DRAINAGE		RETAINING WALL
	PROPOSED STRUCTURE		PARCEL (NOT AFFECTED)		PROPOSED DITCH		SOUND BARRIER
	REQUIRED RIGHT-OF-WAY		PARCEL (AFFECTED)		EXISTING WETLANDS		DIRECTION OF TRAVEL
	PROPERTY LINE		EXISTING RIGHT-WAY-FENCE		EXISTING WATERWAY		

