
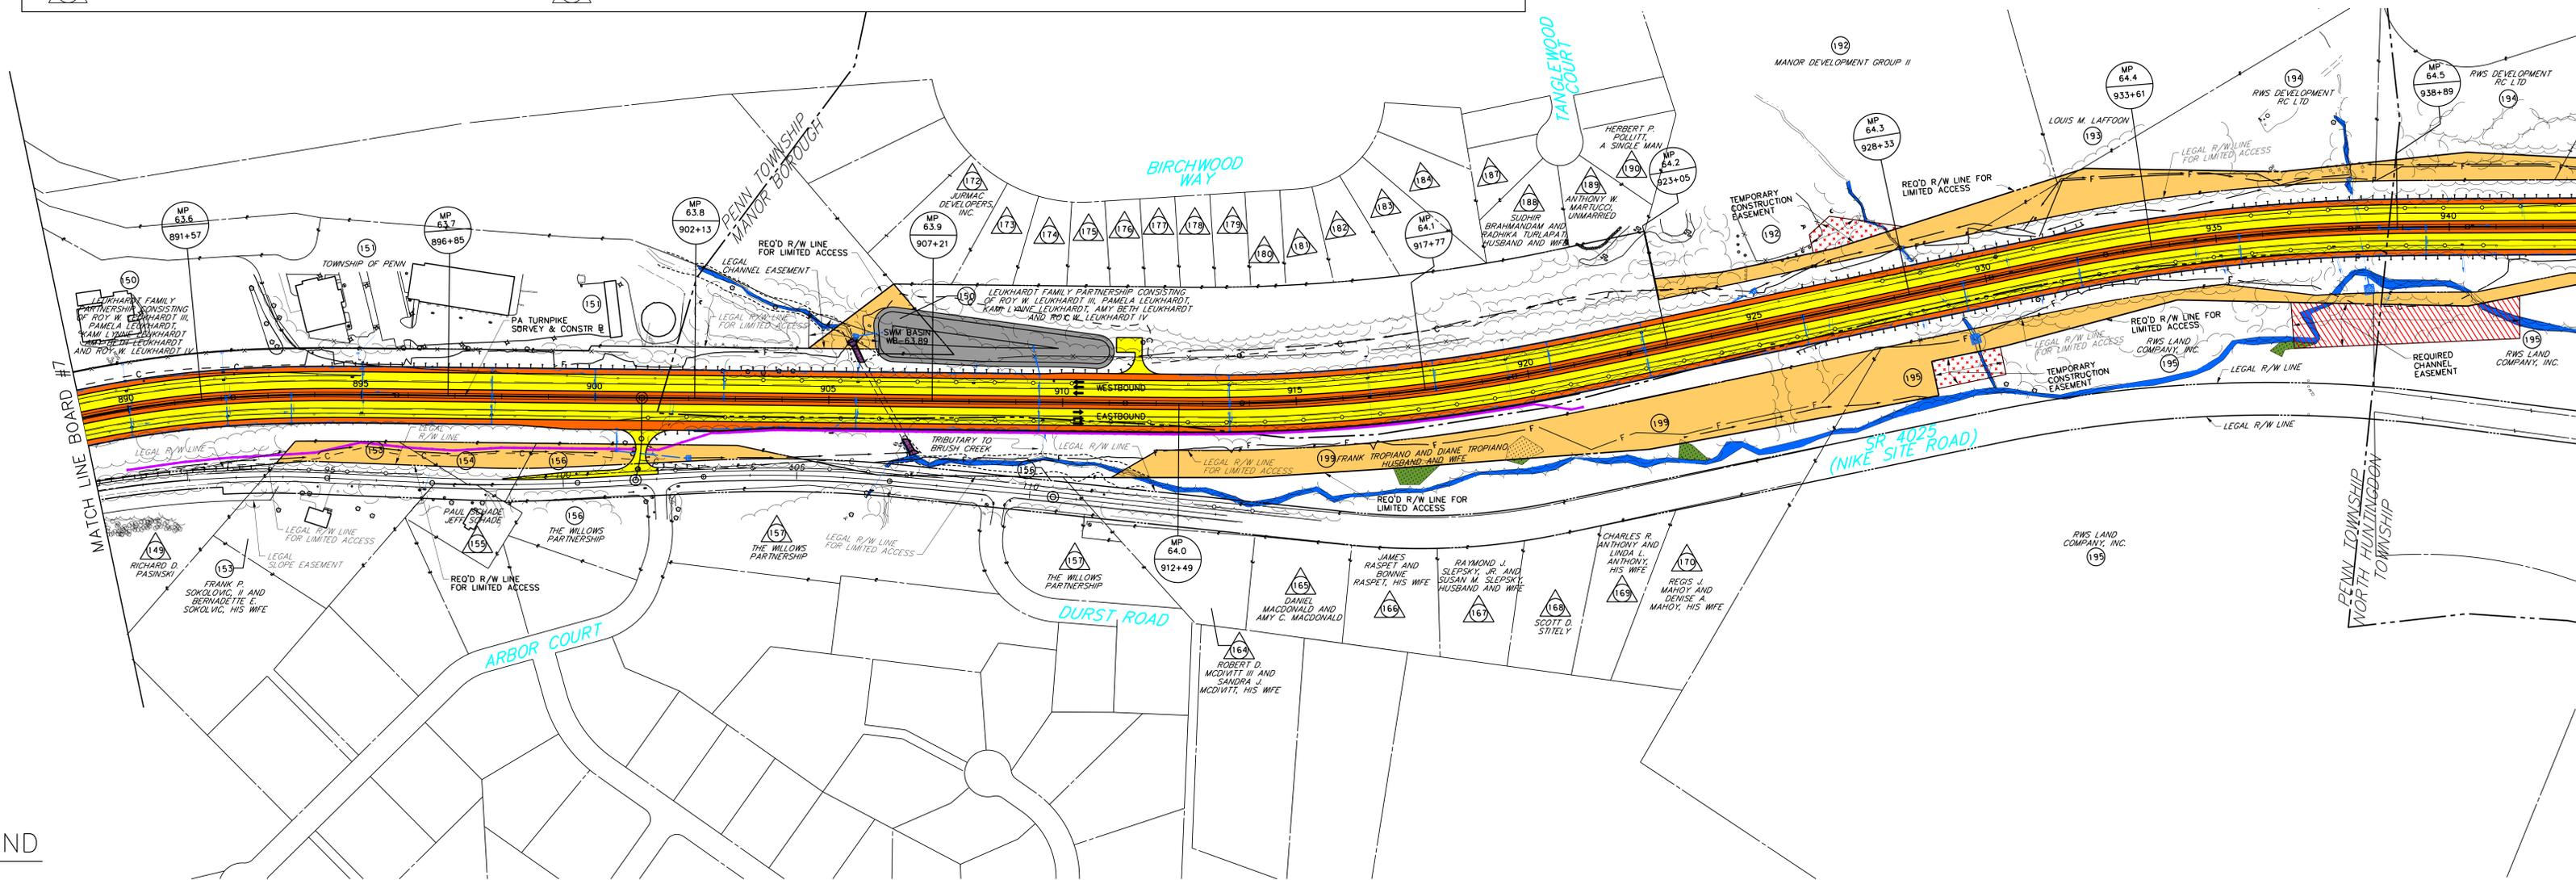


# BOARD #8

**OWNER NAMES**

- |  |   |  |
|--|---|--|
| 154 — GERALD W. BARRETT AND JANET E. BARRETT, HIS WIFE         | 179 — MARCELO E. GARCIA AND ELIZABETH A. GARCIA, HUSBAND AND WIFE   | 184 — TIMOTHY W. WILSON AND DEBBIE C. WILSON, HUSBAND AND WIFE |
| 173 — DAVID T. ASHBAUGH AND ANNA M. ASHBAUGH, HUSBAND AND WIFE | 179 — JAMES A. MARCOZ AND JOANNE J. PAULSON, BOTH UNMARRIED EACH HOLDING A ONE-HALF INTEREST AS JOINT TENANTS WITH RIGHT OF SURVIVORSHIP AND NOT AS TENANTS IN COMMON | 187 — MARK N. RAYMAN AND AMY J. RAYMAN, HUSBAND AND WIFE       |
| 179 — SHERRY L. SHADRACH, MARRIED                              | 180 — CHRISTOPHER J. LECCE AND TAMARA L. LECCE, HUSBAND AND WIFE  |  |
| 179 — CHRISTOPHER W. DIAS AND DIANE M. DIAS, HUSBAND AND WIFE  | 181 — CORREY R. JACKSON AND VANESSA R. JACKSON, HUSBAND AND WIFE  |  |
| 179 — CRAIG LACHNER AND YUCHI PAN, HUSBAND AND WIFE            | 189 — MEREDITH A. HODGE AND JASON T. HODGE, HUSBAND AND WIFE  |  |
| 179 — DALE E. BACCARI AND LORI M. BACCARI, HUSBAND AND WIFE    | 189 — HEATHER L. RITTER AND DAVID M. RITTER, WIFE AND HUSBAND   |  |

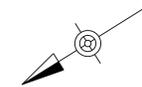

**LEGEND**

- |  |                       |  |                                 |  |                    |  |                             |
|--|-----------------------|--|---------------------------------|--|--------------------|--|-----------------------------|
|  | PROPOSED ROADWAY      |  | LEGAL RIGHT-OF-WAY LINE         |  | PROPOSED CUT LINE  |  | STORMWATER MANAGEMENT BASIN |
|  | PROPOSED SHOULDER     |  | REQUIRED RIGHT-OF-WAY LINE      |  | PROPOSED FILL LINE |  | PROPOSED TRAIL              |
|  | TRANSITION ROADWAY    |  | PROPOSED EASEMENT               |  | EXISTING DRAINAGE  |  | GUIDE RAIL                  |
|  | TRANSITION SHOULDER   |  | TEMPORARY CONSTRUCTION EASEMENT |  | PROPOSED DRAINAGE  |  | RETAINING WALL              |
|  | PROPOSED STRUCTURE    |  | PARCEL (NOT AFFECTED)           |  | PROPOSED DITCH     |  | SOUND BARRIER               |
|  | REQUIRED RIGHT-OF-WAY |  | PARCEL (AFFECTED)               |  | EXISTING WETLANDS  |  | DIRECTION OF TRAVEL         |
|  | PROPERTY LINE         |  | EXISTING RIGHT-OF-WAY-FENCE     |  | EXISTING WATERWAY  |  |                             |

