




# Tilghman Street Bridge (SR 1002)

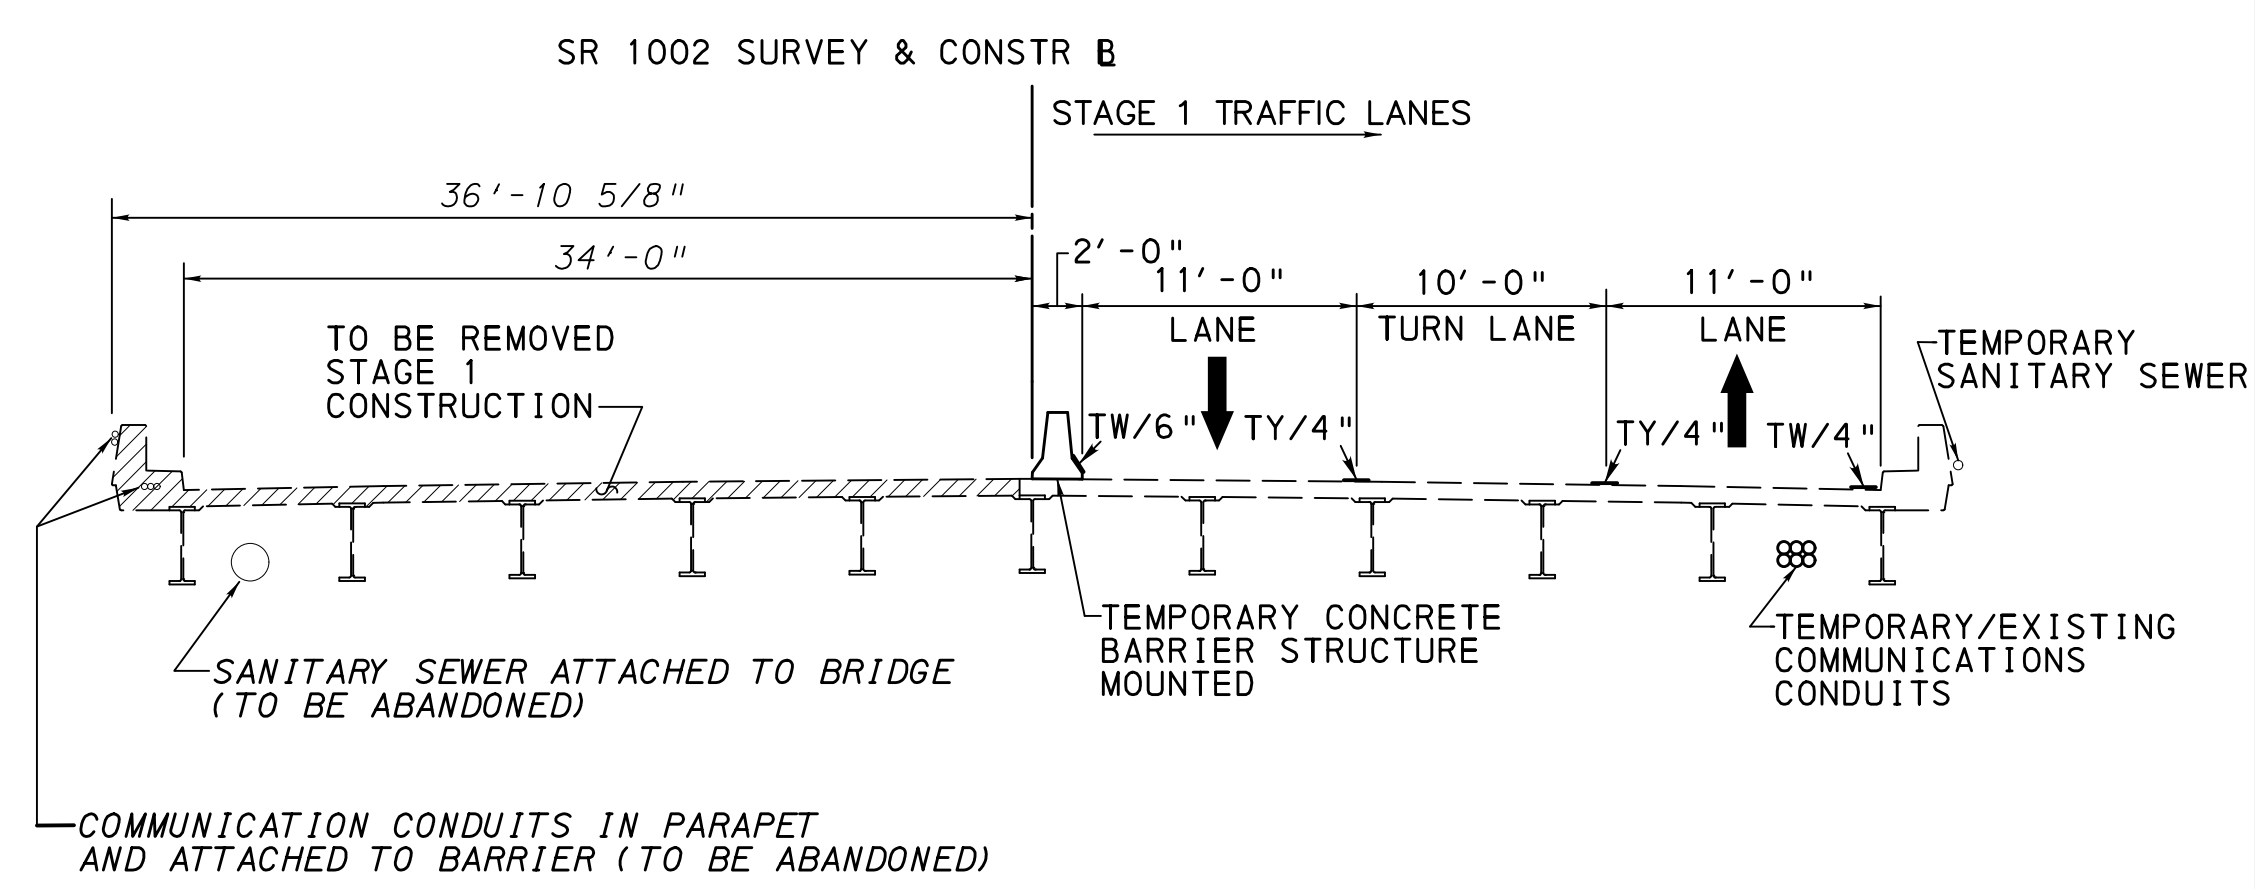


**STAGE 1 (MARCH 2023 - NOVEMBER 2023)**  
NOT TO SCALE

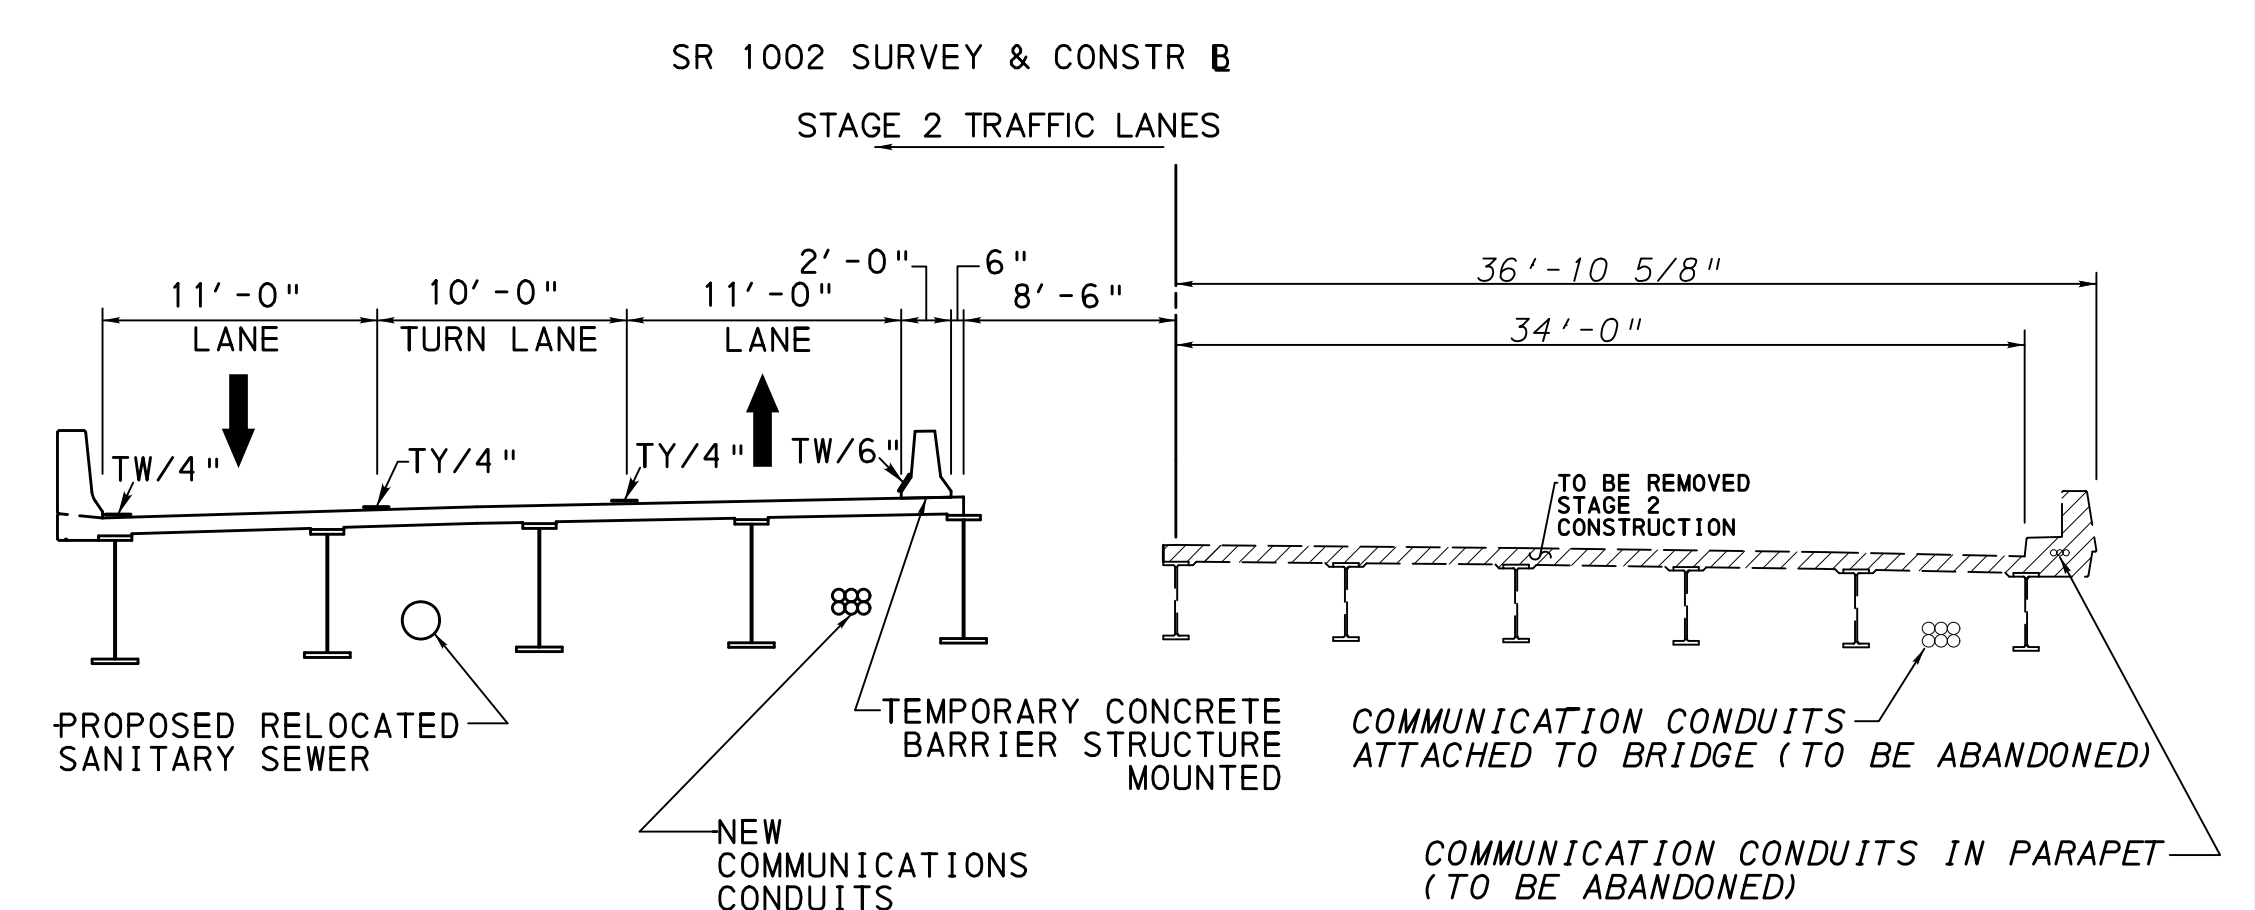

**STAGE 2 (DECEMBER 2023 - NOVEMBER 2024)**  
NOT TO SCALE

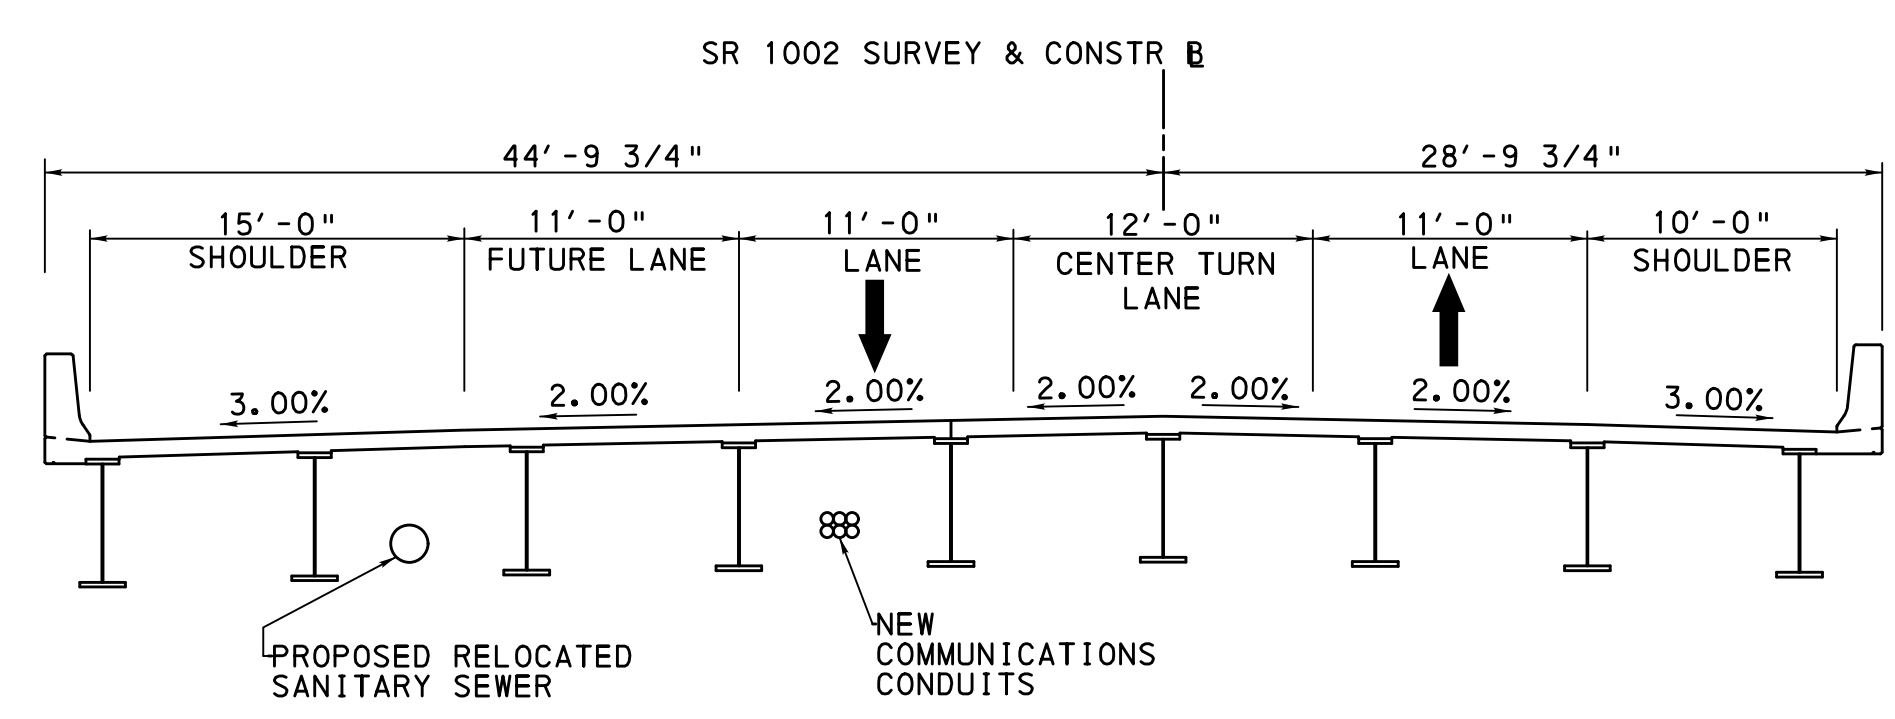

**FINAL CONDITION**  
NOT TO SCALE

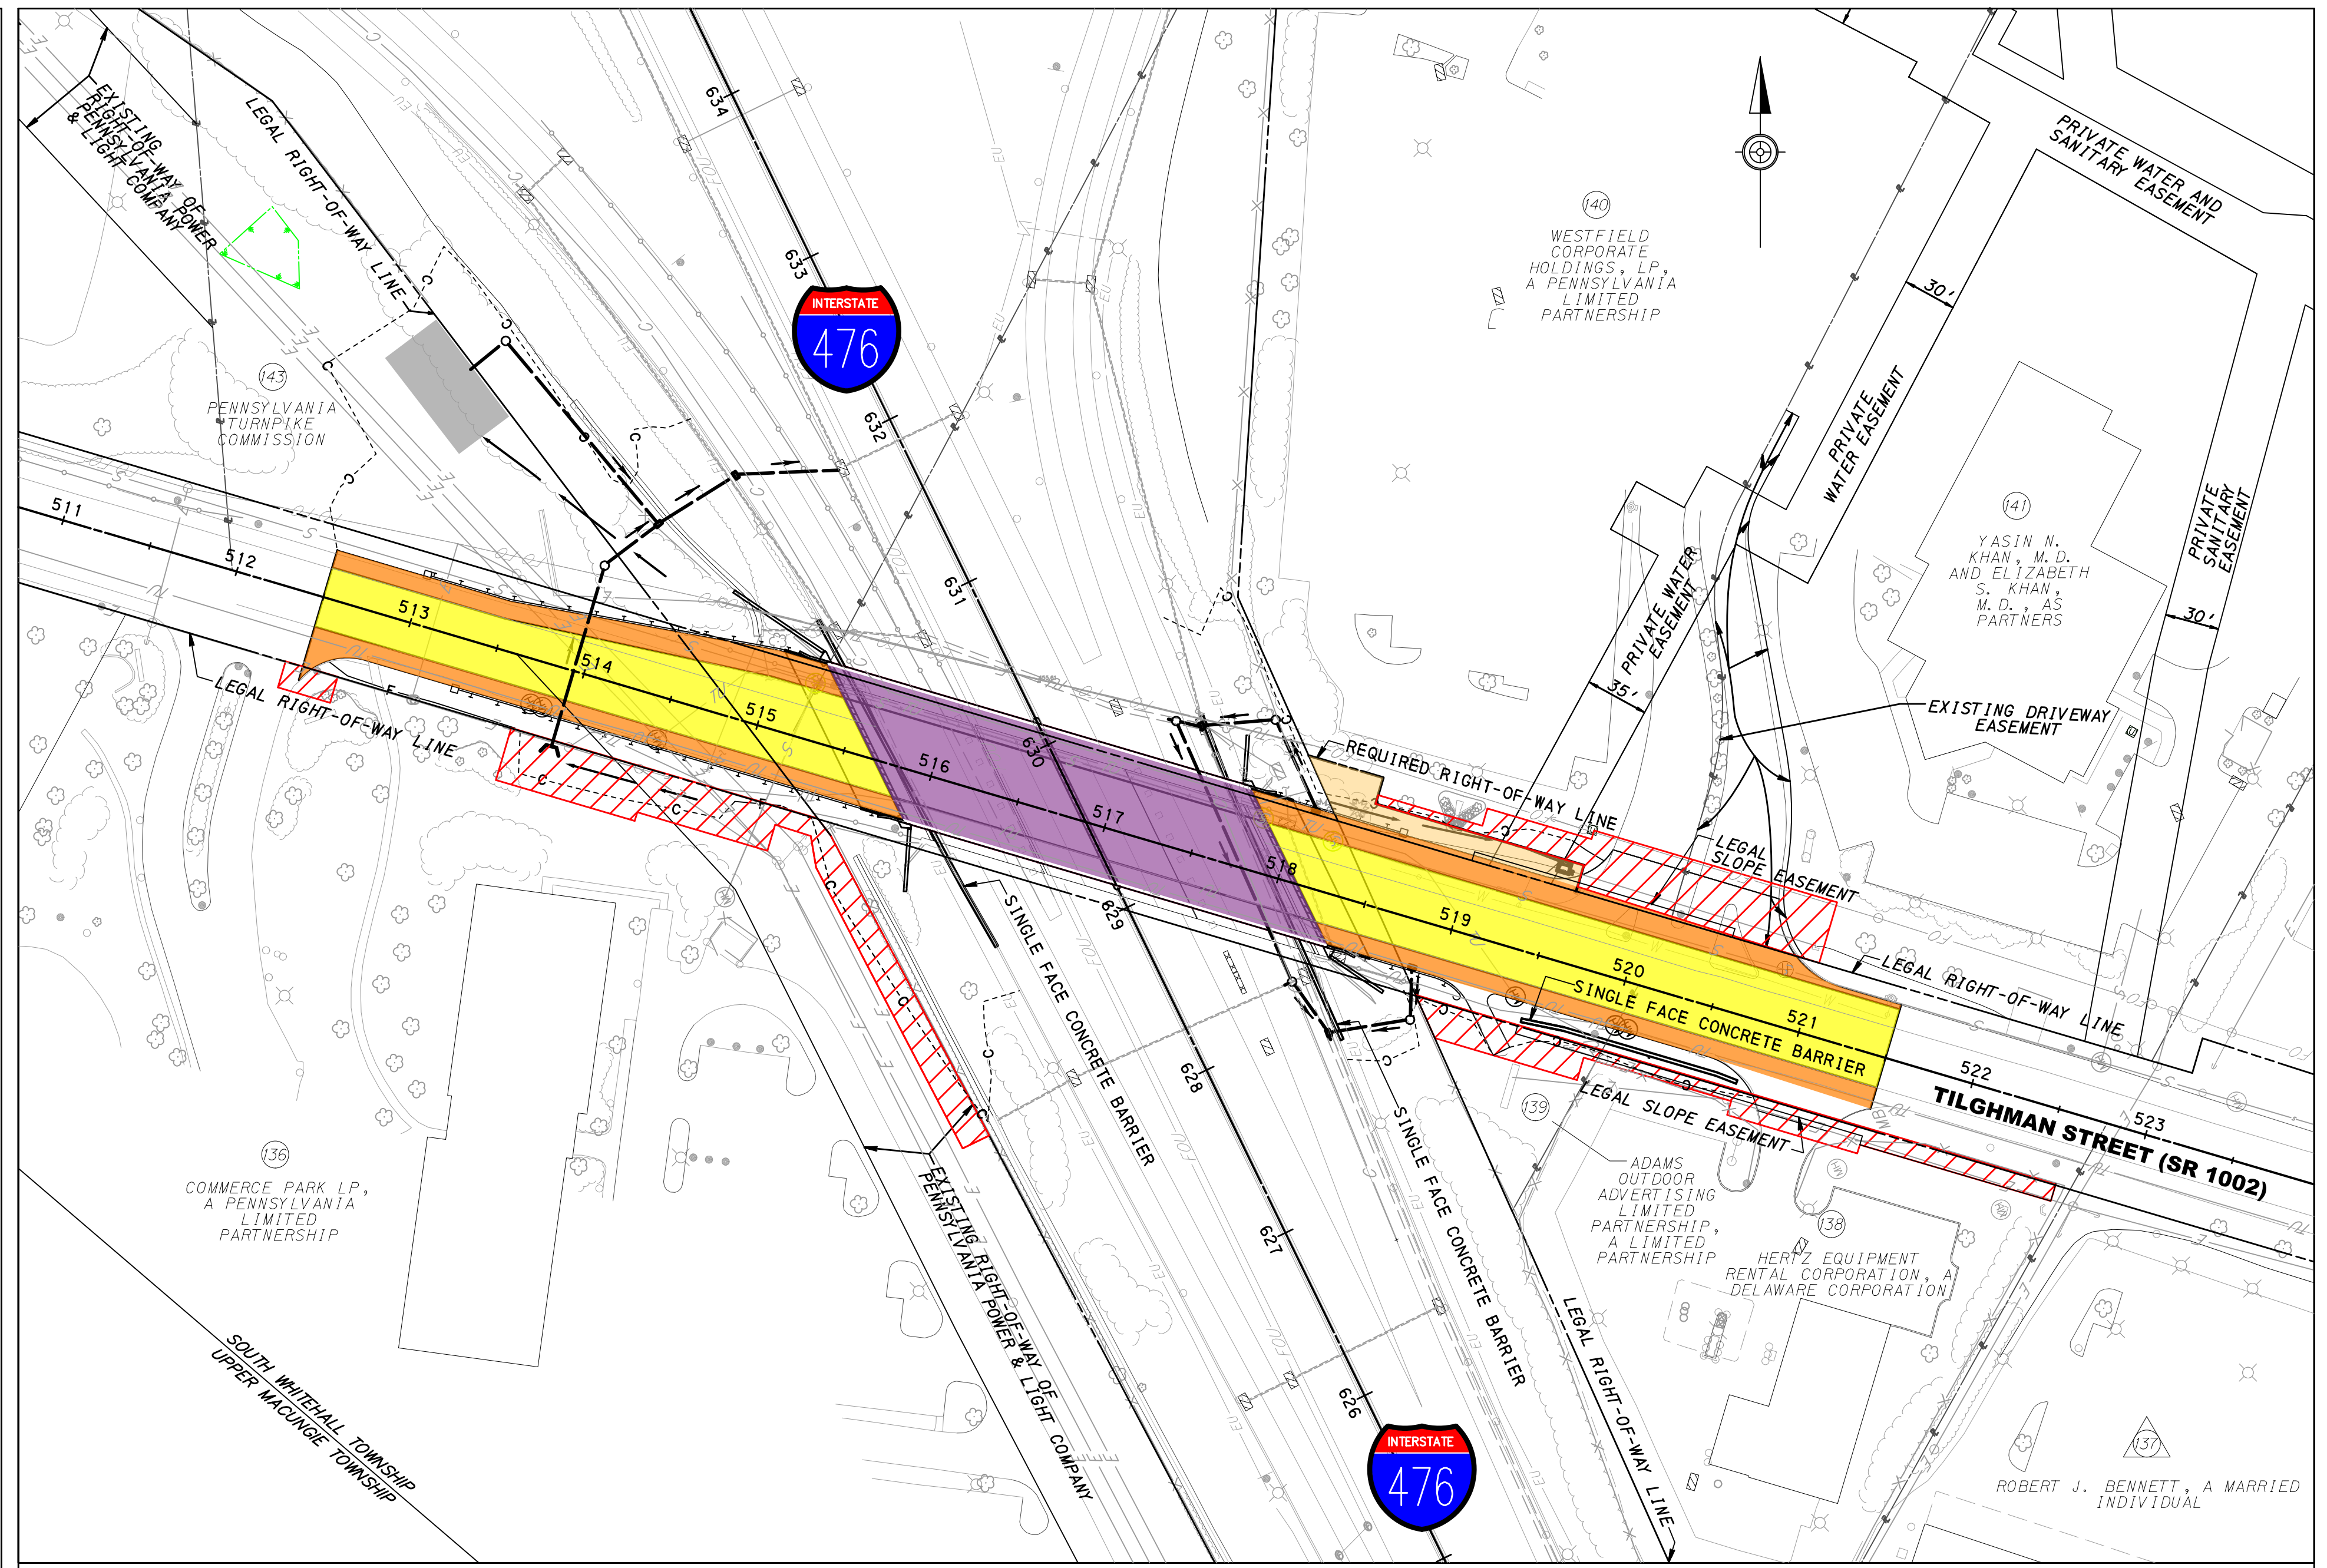

- Legend**
- PROPOSED ROADWAY
  - PROPOSED SHOULDER
  - PROPOSED STRUCTURE
  - PROPOSED STORMWATER MANAGEMENT BMP
  - REQUIRED RIGHT-OF-WAY
  - PROPOSED EASEMENT
  - PROPOSED DRAINAGE SWALE
  - PROPOSED CUT LINE
  - PROPOSED FILL LINE
  - WETLAND DELINEATION
  - LEGAL RIGHT-OF-WAY LINE
  - PARCEL - (AFFECTED)
  - PARCEL - (NOT AFFECTED)
  - DRAINAGE SYSTEM

- Anticipated Project Timeline**
- ADVANCED UTILITY RELOCATIONS: JUNE 2022
  - BID PROJECT: OCTOBER 2022
  - BEGIN STAGE 1 CONSTRUCTION: MARCH 2023
  - BEGIN STAGE 2 CONSTRUCTION: DECEMBER 2023
  - COMPLETE CONSTRUCTION: NOVEMBER 2024