


9/17/2015 9:27:17 AM c:\pwworking\gfw01\daggs\m04413134090\MTp01.dgn

PRELIMINARY - SEPTEMBER 24, 2015


INDEX SHEET

 

9/17/2015 9:27:21 AM c:\pwworking\pwworking\01\ddagaplan\04413134\0900\T001.dgn

PRELIMINARY - SEPTEMBER 24, 2015

BOARD #1

 

LEGEND


- | | | | | | | | |
|--|--------------------------------------|--|-------------------------|--|---------------------------------|--|---|
| | PROPOSED ROADWAY | | EXISTING WATERWAY | | PROPOSED EASEMENT | | EXISTING WETLAND |
| | PROPOSED SHOULDER | | PROPOSED DRAINAGE SWALE | | TEMPORARY CONSTRUCTION EASEMENT | | STREAM/OPEN WATERS |
| | PROPOSED STRUCTURE | | PROPOSED CUT LINE | | LEGAL RIGHT-OF-WAY LINE | | COMBINATION TEMPORARY E&S/
STORMWATER MANAGEMENT BASIN (SWM) |
| | MULTI-USE TRAIL | | PROPOSED FILL LINE | | REQUIRED RIGHT-OF-WAY LINE | | EXISTING STORMWATER
MANAGEMENT BASIN |
| | REQUIRED RIGHT-OF-WAY
ACQUISITION | | PROPOSED RETAINING WALL | | PARCEL - (AFFECTED) | | DRAINAGE SYSTEM |
| | PROPOSED SOUND BARRIER | | PARCEL - (NOT AFFECTED) | | | | |


SCALE

0 100 200 FEET




BOARD #3

 

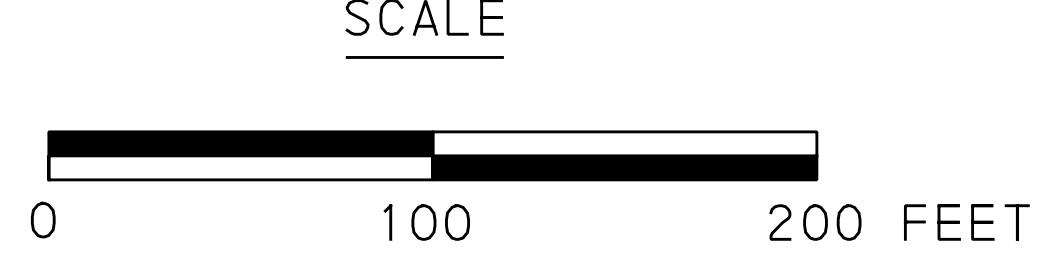

9/17/2015 9:27:58 AM c:\pwworking\paw01\dagaine\04413134\0901\T045.dgn

BOARD #5

 

LEGEND

- | | | | | | | | |
|--|--------------------------------------|--|-------------------------|--|---------------------------------|--|---|
| | PROPOSED ROADWAY | | EXISTING WATERWAY | | PROPOSED EASEMENT | | EXISTING WETLAND |
| | PROPOSED SHOULDER | | PROPOSED DRAINAGE SWALE | | TEMPORARY CONSTRUCTION EASEMENT | | STREAM/OPEN WATERS |
| | PROPOSED STRUCTURE | | PROPOSED CUT LINE | | LEGAL RIGHT-OF-WAY LINE | | COMBINATION TEMPORARY E&S/
STORMWATER MANAGEMENT BASIN (SWM) |
| | MULTI-USE TRAIL | | PROPOSED FILL LINE | | REQUIRED RIGHT-OF-WAY LINE | | EXISTING STORMWATER
MANAGEMENT BASIN |
| | REQUIRED RIGHT-OF-WAY
ACQUISITION | | PROPOSED RETAINING WALL | | PARCEL - (AFFECTED) | | DRAINAGE SYSTEM |
| | | | PROPOSED SOUND BARRIER | | PARCEL - (NOT AFFECTED) | | |


SCALE

0 100 200 FEET

9/17/2015 9:28:04 AM c:\pwworking\pwwork\1\ddagame\04413134\99001\p006.dgn

PRELIMINARY - SEPTEMBER 24, 2015

BOARD #6

 

LEGEND

	PROPOSED ROADWAY		EXISTING WATERWAY		PROPOSED EASEMENT		EXISTING WETLAND
	PROPOSED SHOULDER		PROPOSED DRAINAGE SWALE		TEMPORARY CONSTRUCTION EASEMENT		STREAM/OPEN WATERS
	PROPOSED STRUCTURE		PROPOSED CUT LINE		LEGAL RIGHT-OF-WAY LINE		COMBINATION TEMPORARY E&S/STORMWATER MANAGEMENT BASIN (SWM)
	MULTI-USE TRAIL		PROPOSED FILL LINE		REQUIRED RIGHT-OF-WAY LINE		EXISTING STORMWATER MANAGEMENT BASIN
	REQUIRED RIGHT-OF-WAY ACQUISITION		PROPOSED RETAINING WALL		PARCEL - (AFFECTED)		DRAINAGE SYSTEM
	PROPOSED SOUND BARRIER		PARCEL - (NOT AFFECTED)				


SCALE

0 100 200 FEET


9/17/2015 9:28:11 AM c:\pwworking\paw01\dagapaw04413134090M\p07.dgn

PRELIMINARY - SEPTEMBER 24, 2015

BOARD #7




 


Styer Road Bridge (T-457)

 





Milford Road Bridge (T-428)

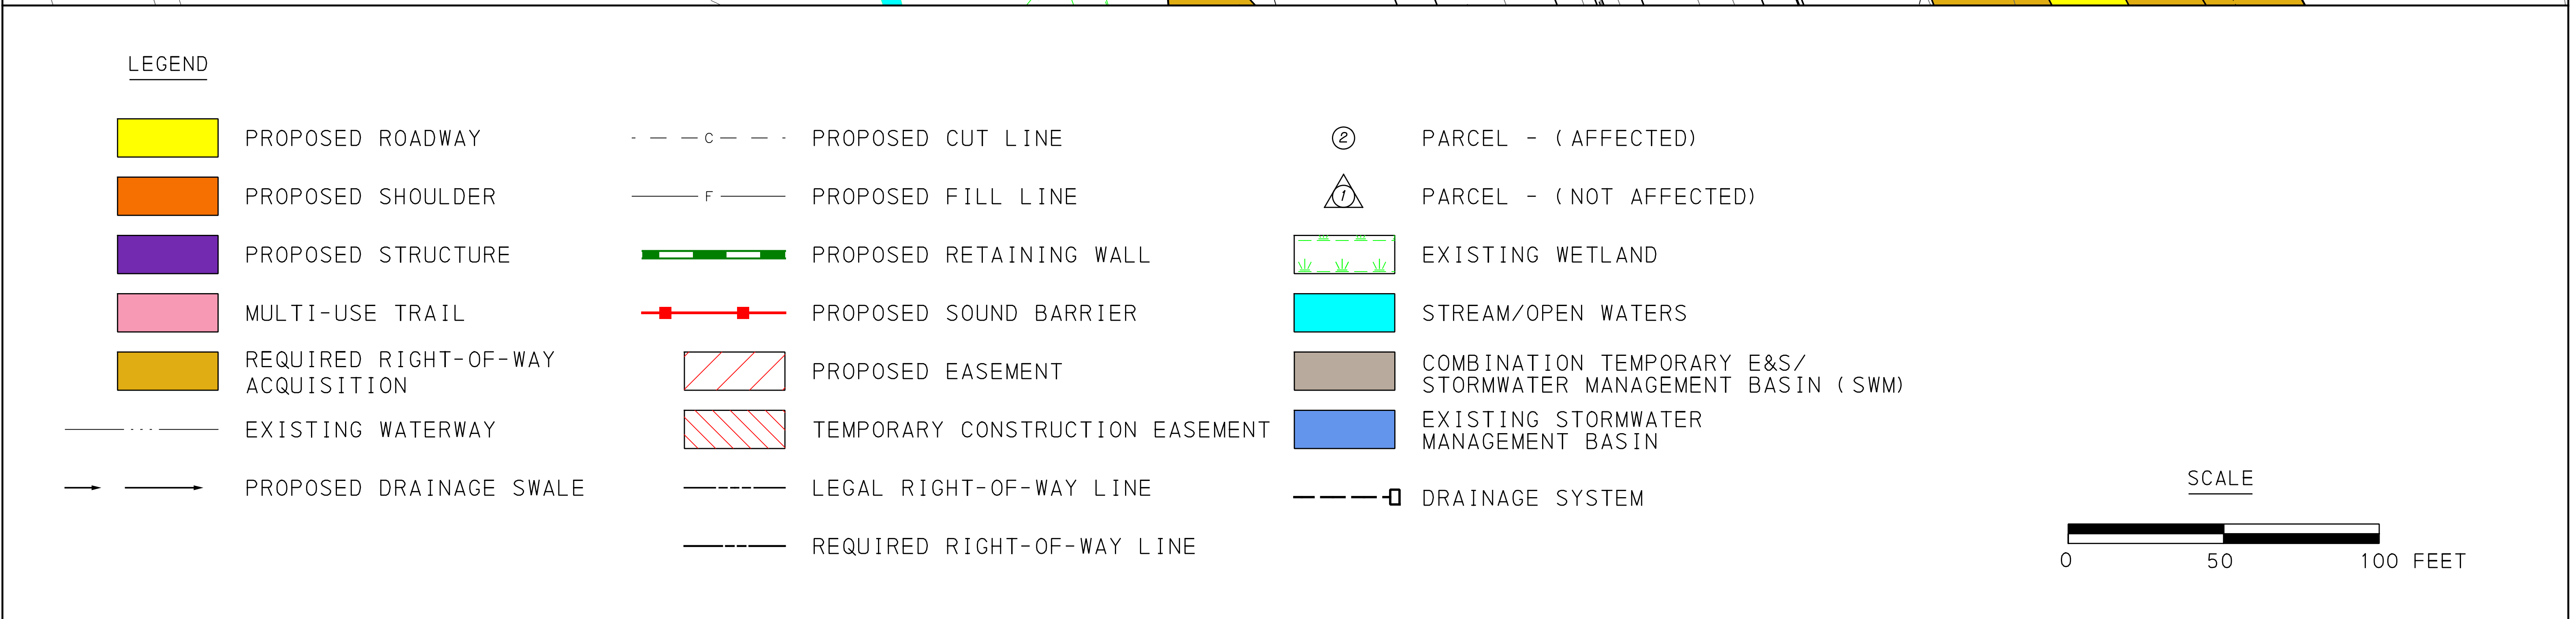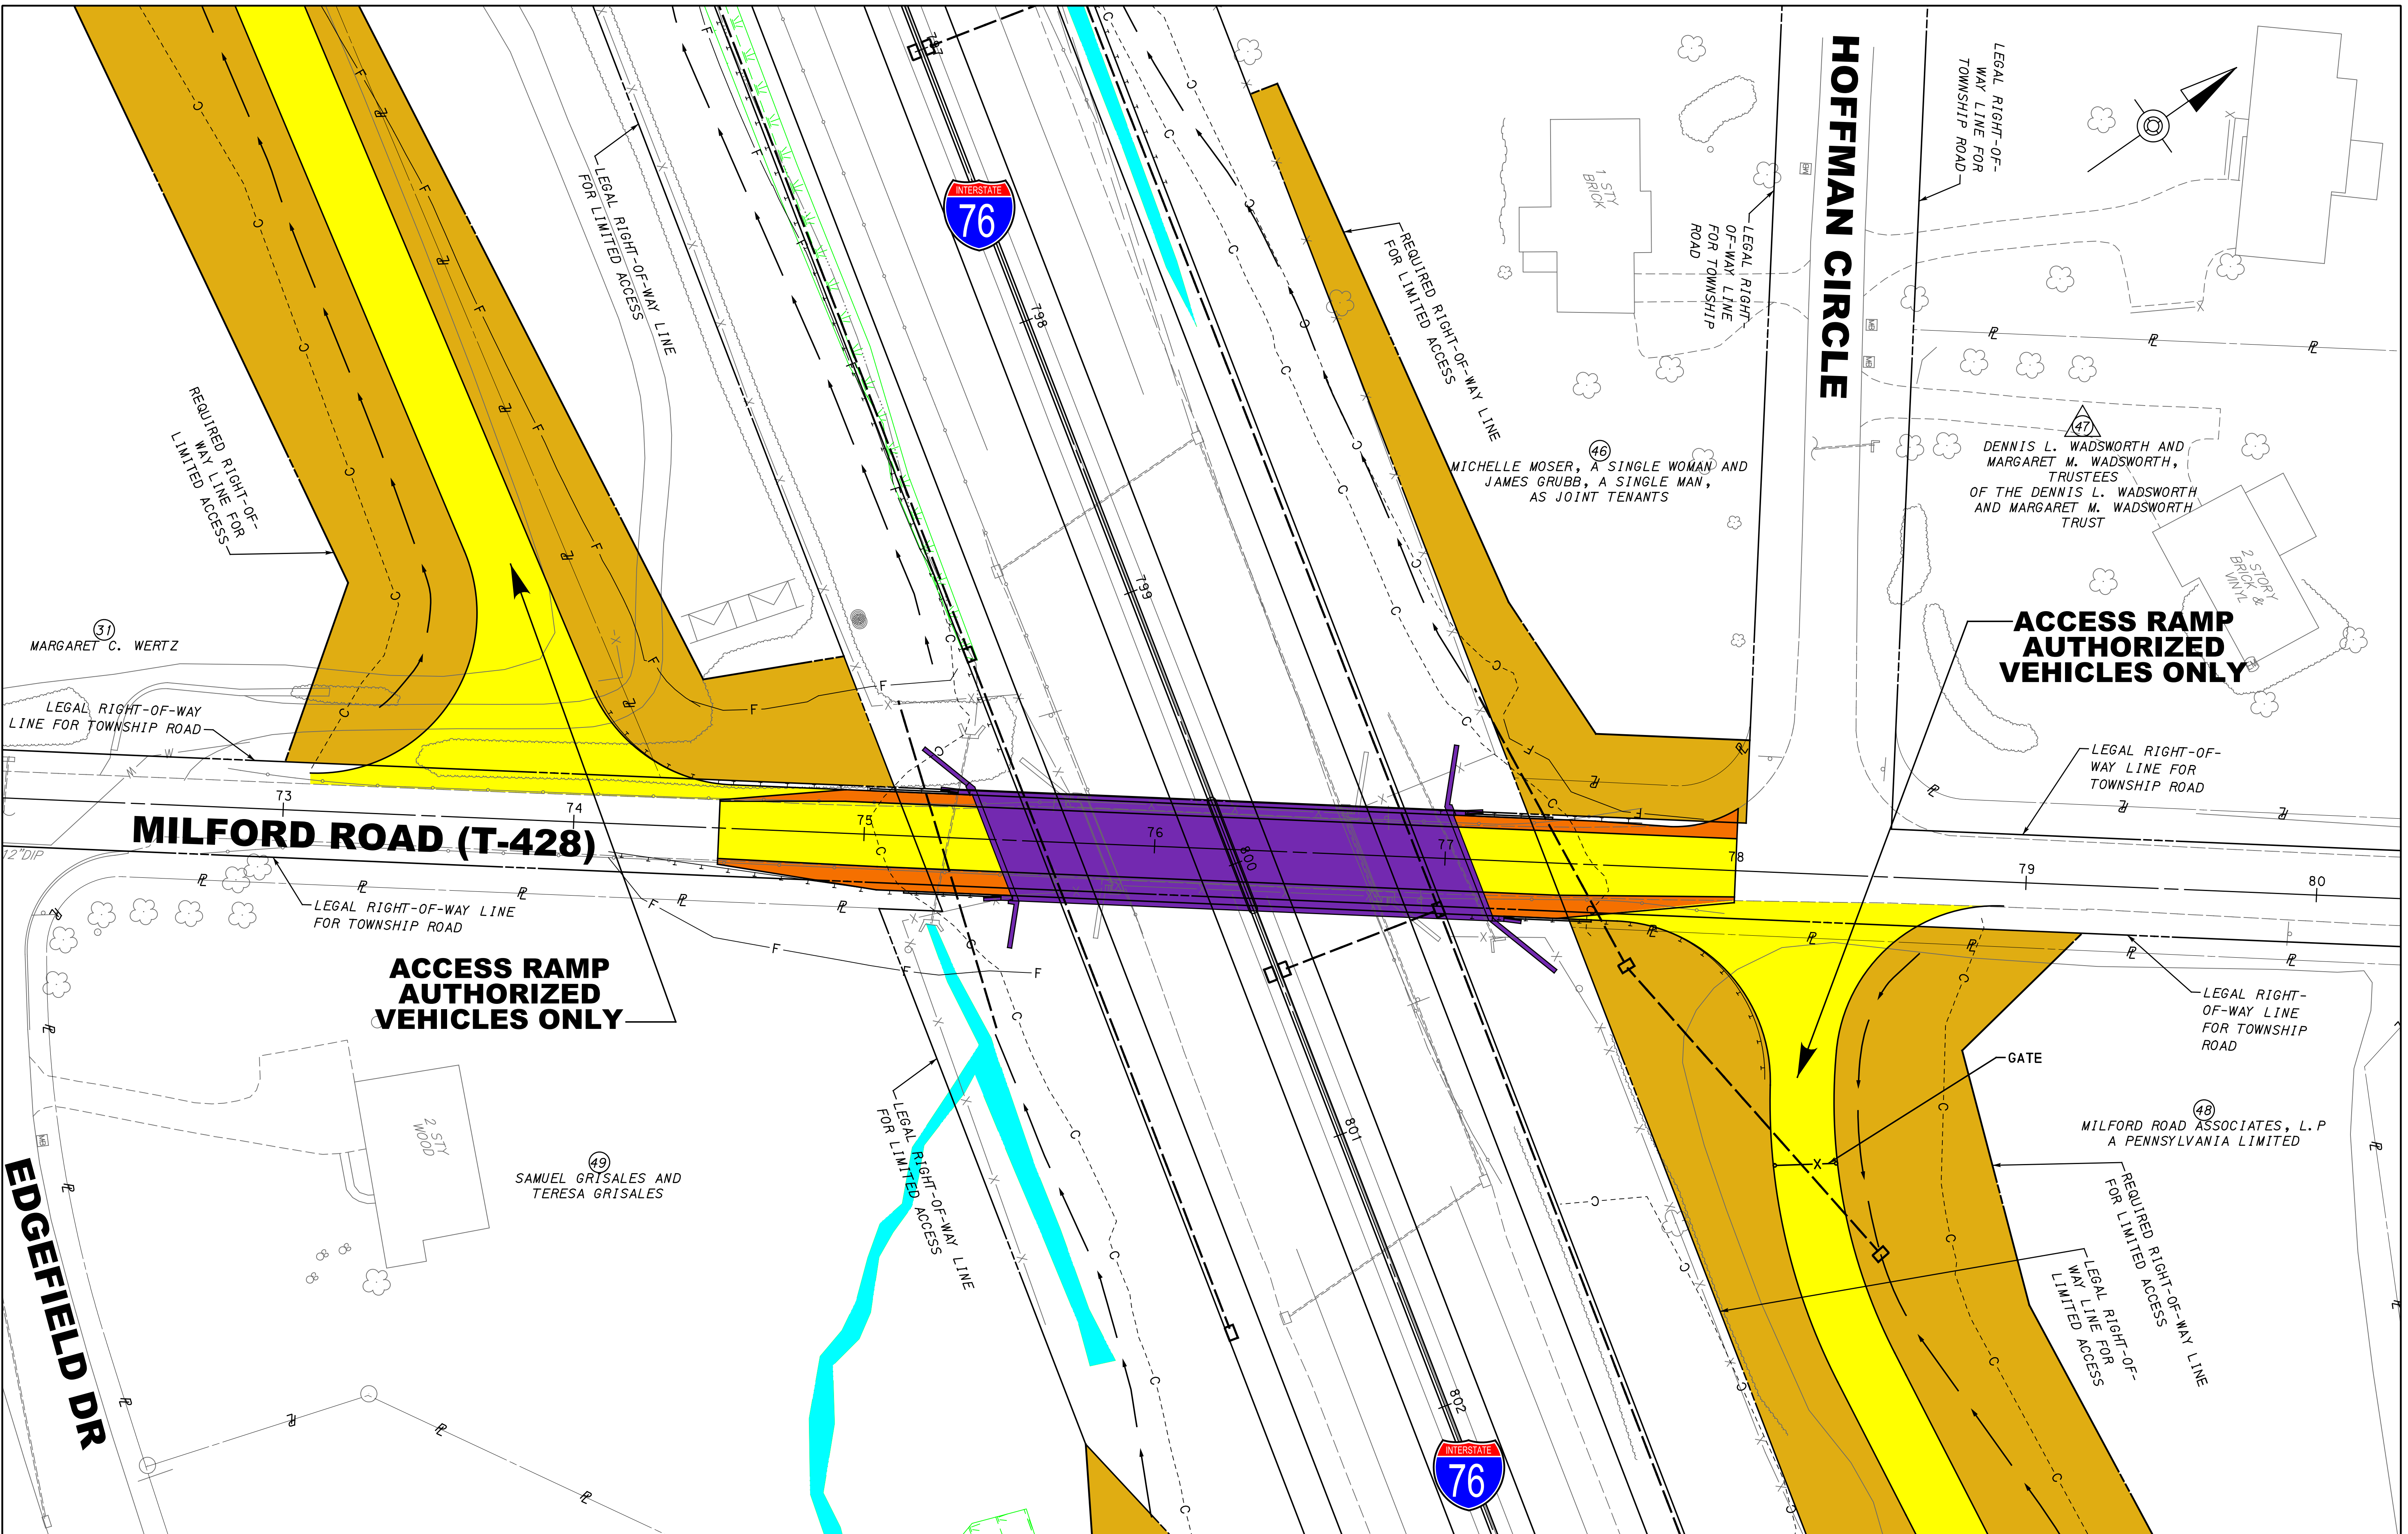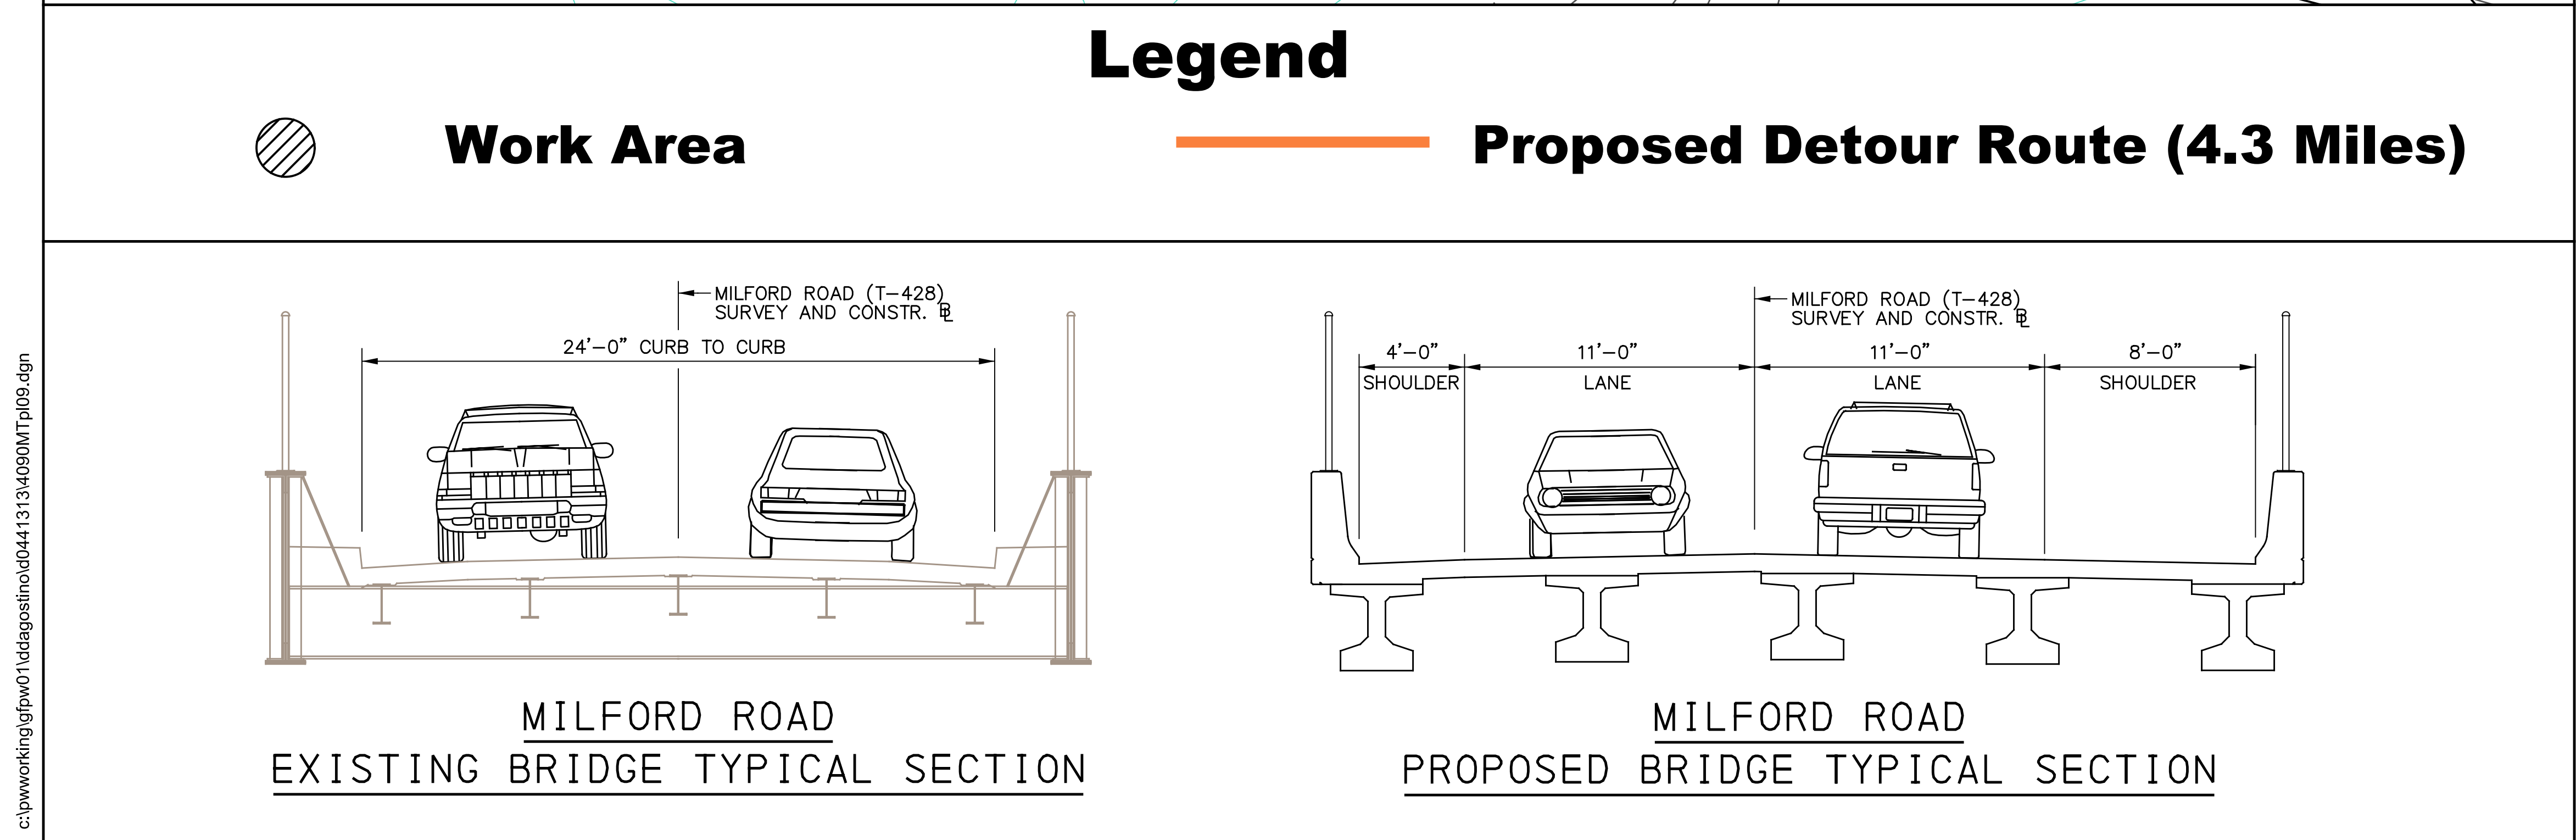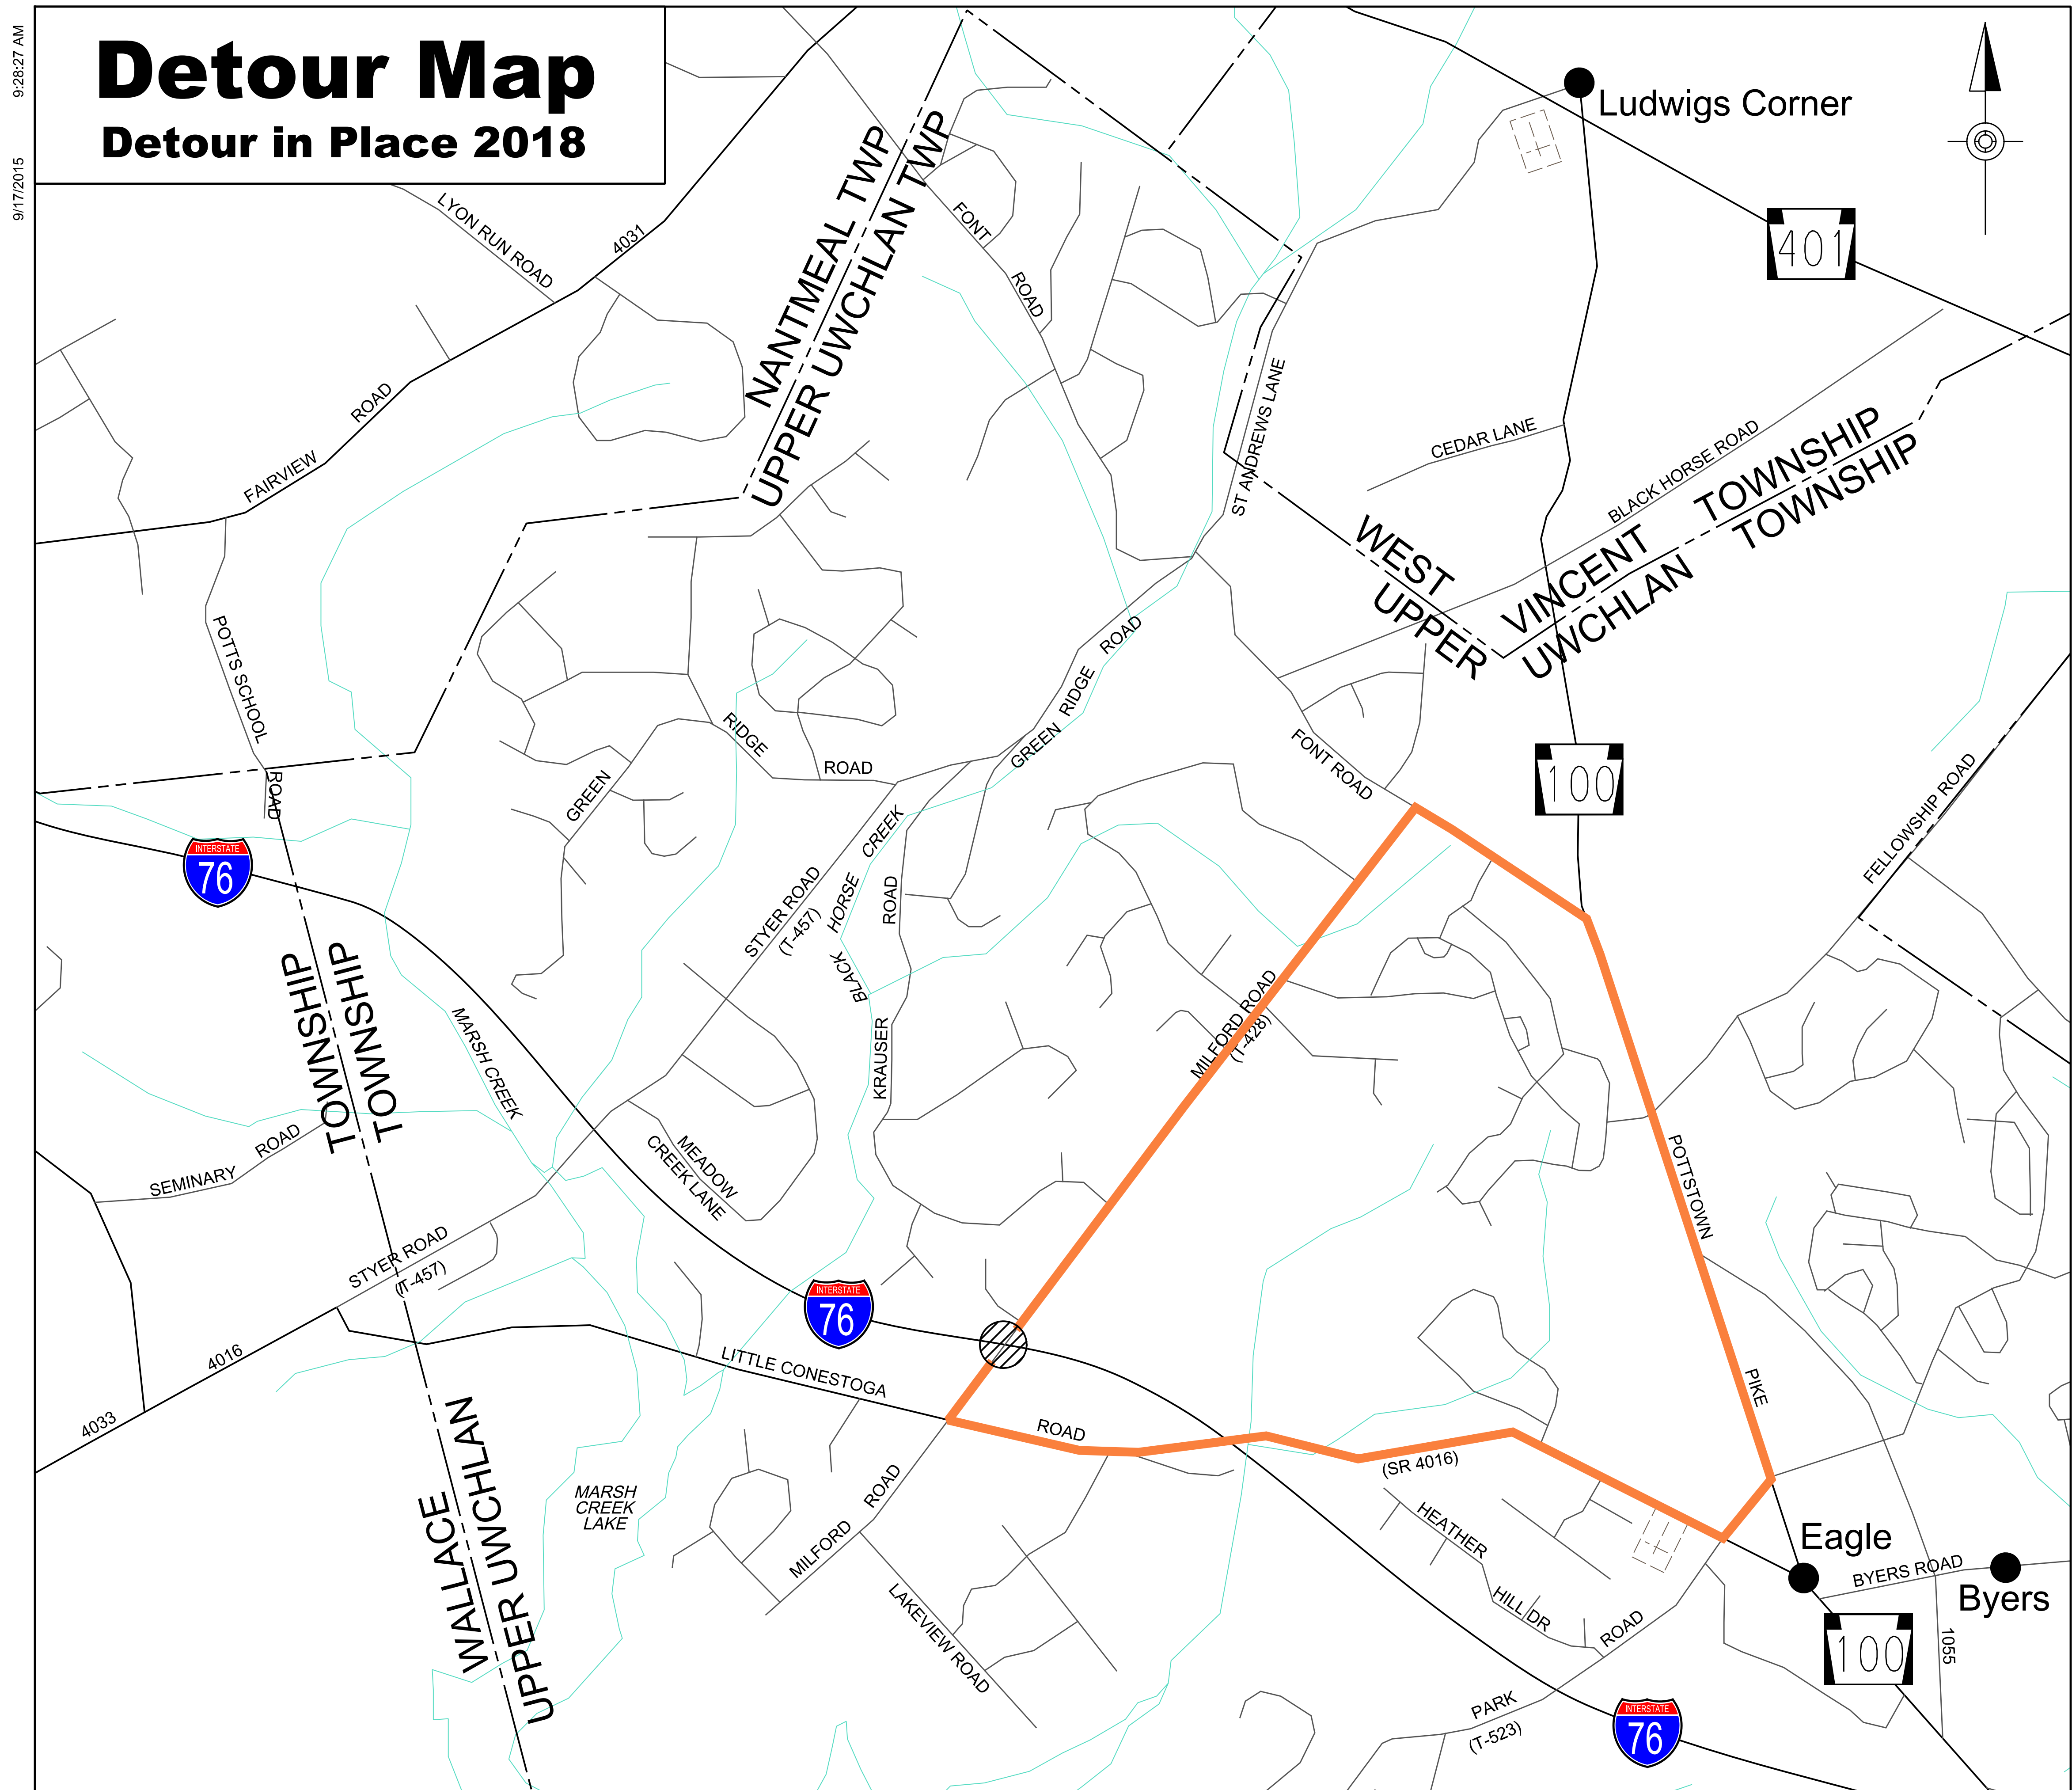




Little Conestoga Road Bridge (SR 4016)

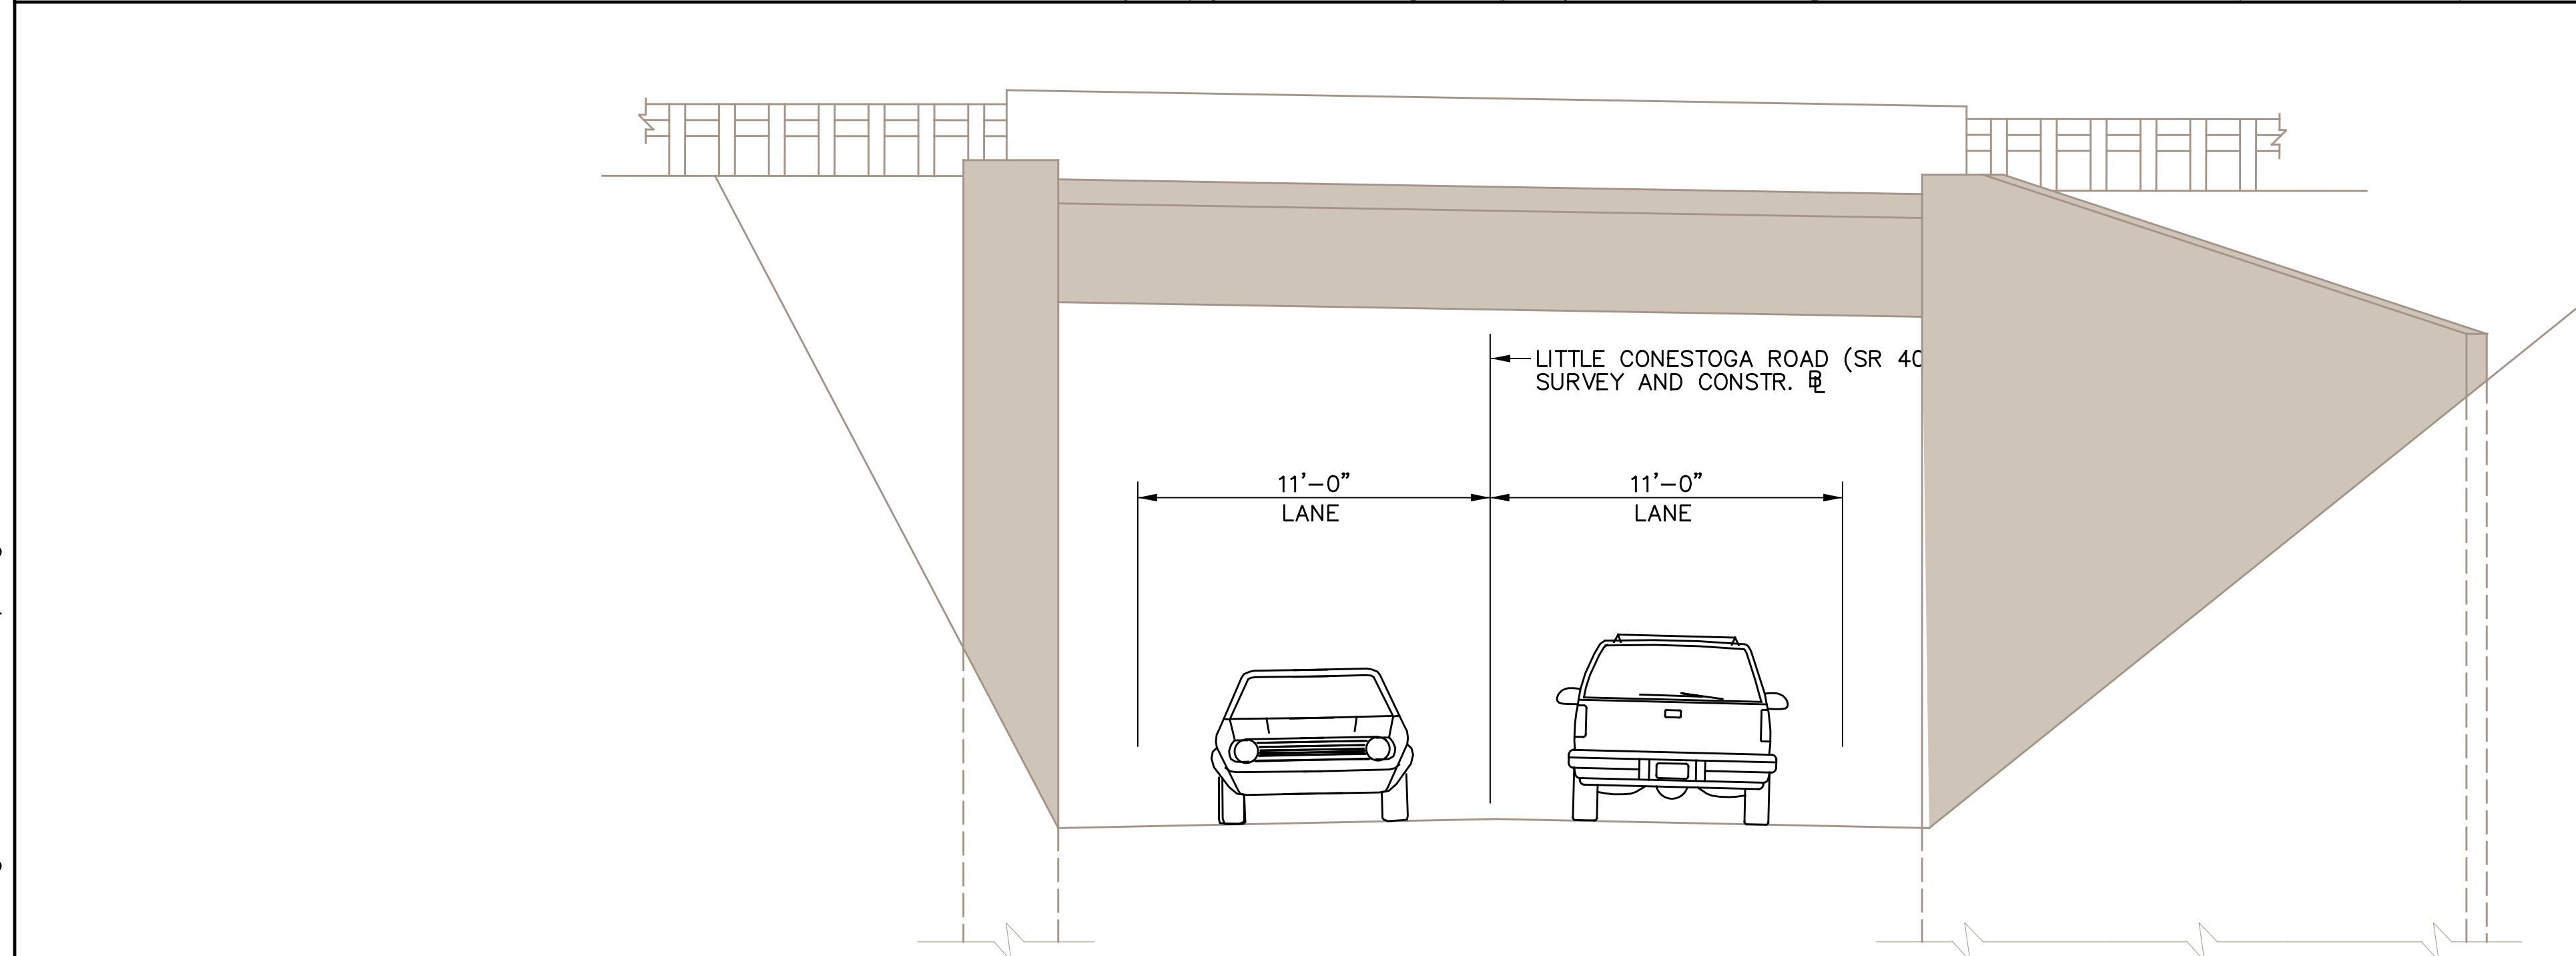
 


LITTLE CONESTOGA ROAD - EXISTING BRIDGE ELEVATION

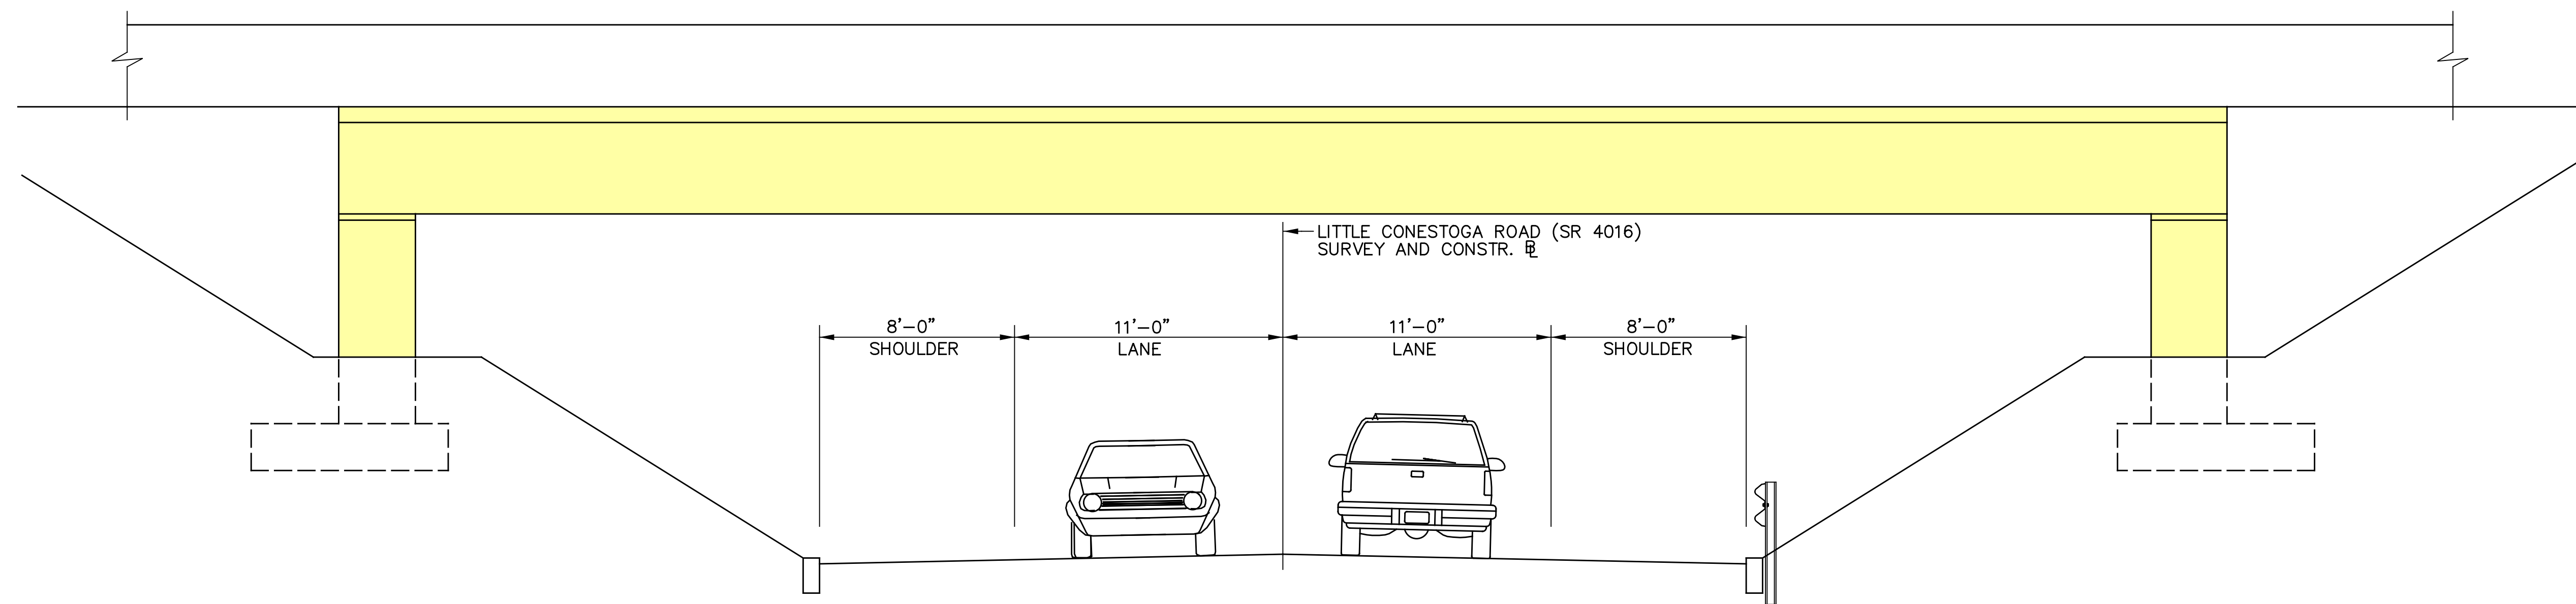

LITTLE CONESTOGA ROAD - PROPOSED BRIDGE ELEVATION

Park Road Bridge (T-523)

  



Pottstown Pike Bridge (SR 100)

