




Saltsburg Road

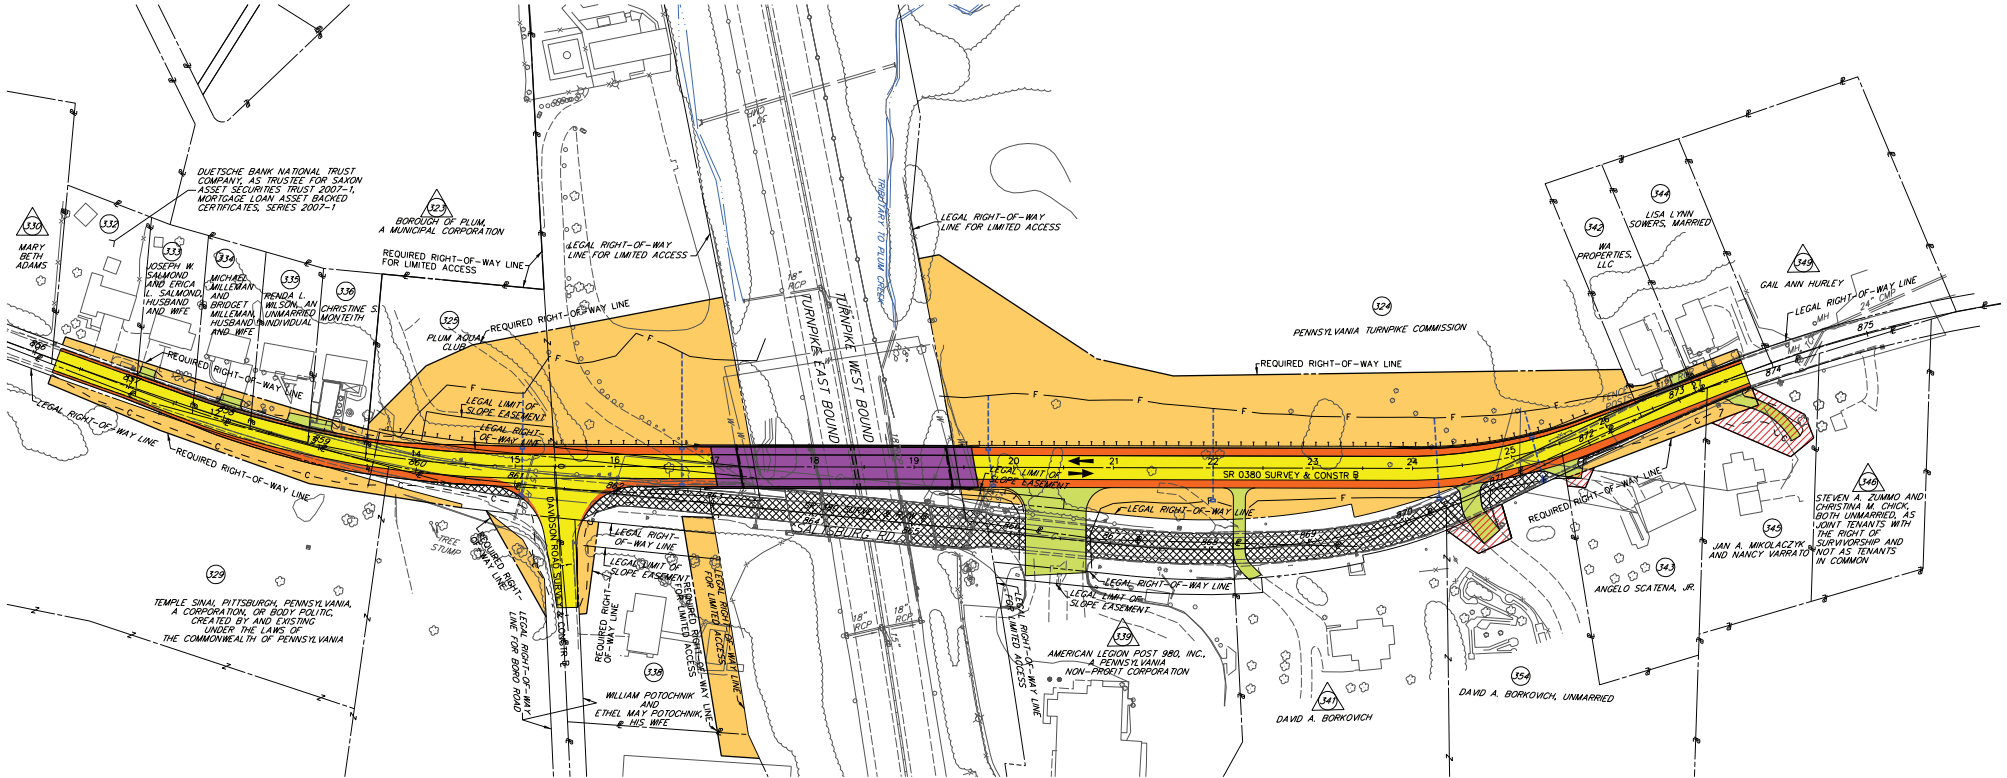


- LEGEND**
- | | |
|---|---|
| PROPOSED ROADWAY RECONSTRUCTION | 1 PARCEL (UNAFFECTED) |
| PROPOSED SHOULDER RECONSTRUCTION | EXISTING RIGHT-OF-WAY FENCE |
| PROPOSED STRUCTURE | EXISTING DRAINAGE |
| REQUIRED RIGHT-OF-WAY ACQUISITION | PROPOSED DRAINAGE |
| EXISTING WATERWAY | LEGAL RIGHT-OF-WAY |
| PROPOSED DRIVEWAY ADJUSTMENT | REQUIRED RIGHT-OF-WAY |
| TEMPORARY CONSTRUCTION EASEMENT | CUT LINE |
| PAVEMENT AND STRUCTURE REMOVAL | FILL LINE |
| 1 PARCEL (AFFECTED) | |

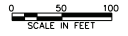



Saltsburg Road

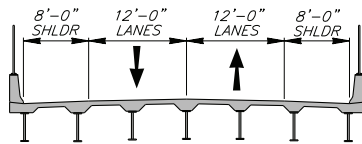



SR 380
EXISTING TYPICAL BRIDGE
(LOOKING EASTBOUND)

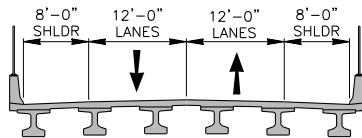


SR 380
PROPOSED TYPICAL BRIDGE
(LOOKING EASTBOUND)

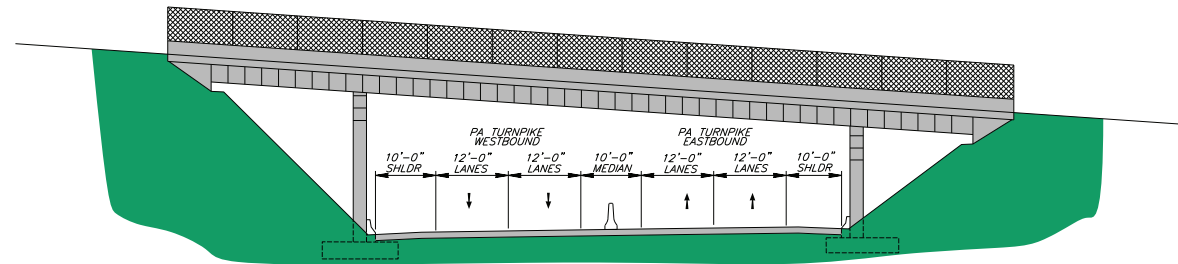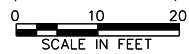

EXISTING ELEVATION VIEW
(LOOKING EASTBOUND)

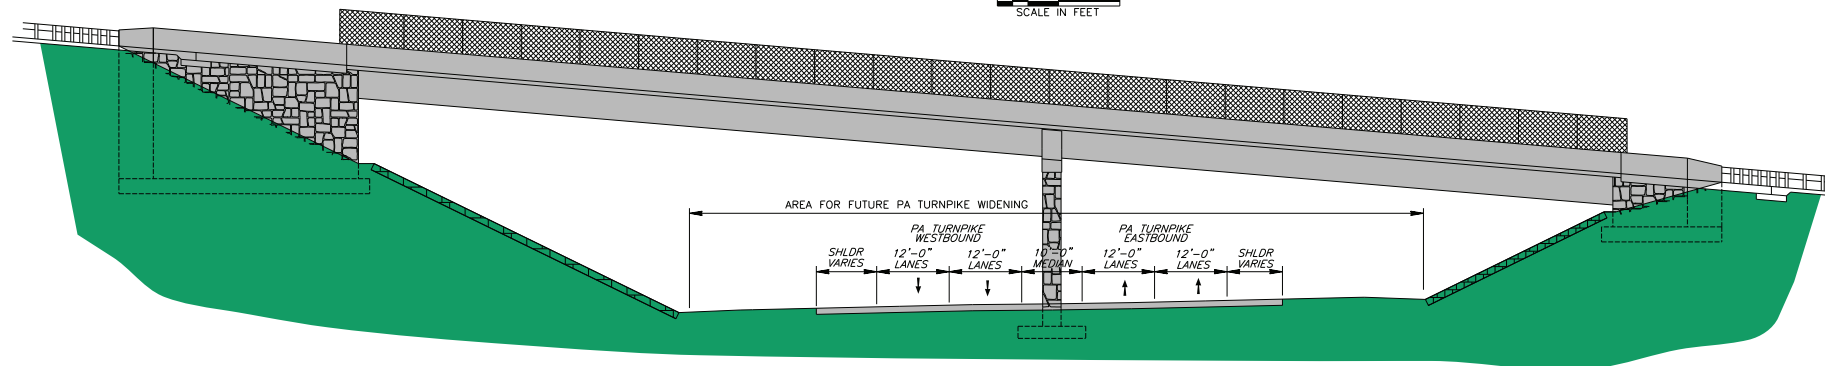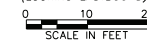

PROPOSED ELEVATION VIEW
(LOOKING EASTBOUND)

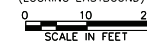

Saltsburg Road

