

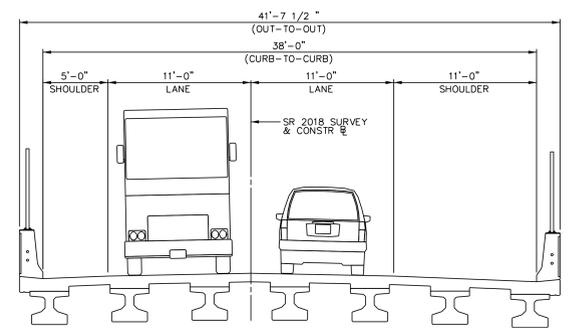
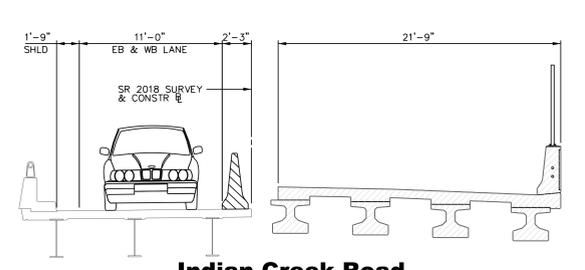
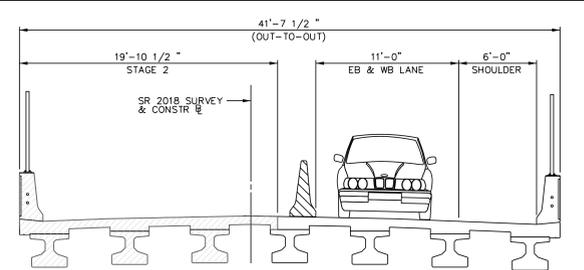


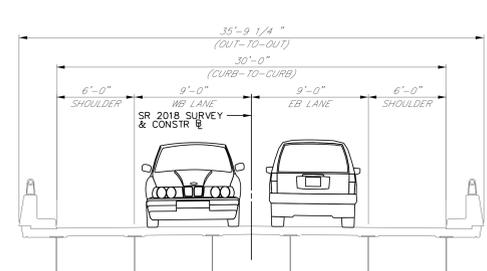

Indian Creek Road Bridge (SR 2018)

7/17/2021
J:\2015 Projects\EX4400\700CAD\700ROADS\TieBridg\Bridg\Construction\Material\SR_2018 - NB-331 - Indian Creek Presentation Board.dgn

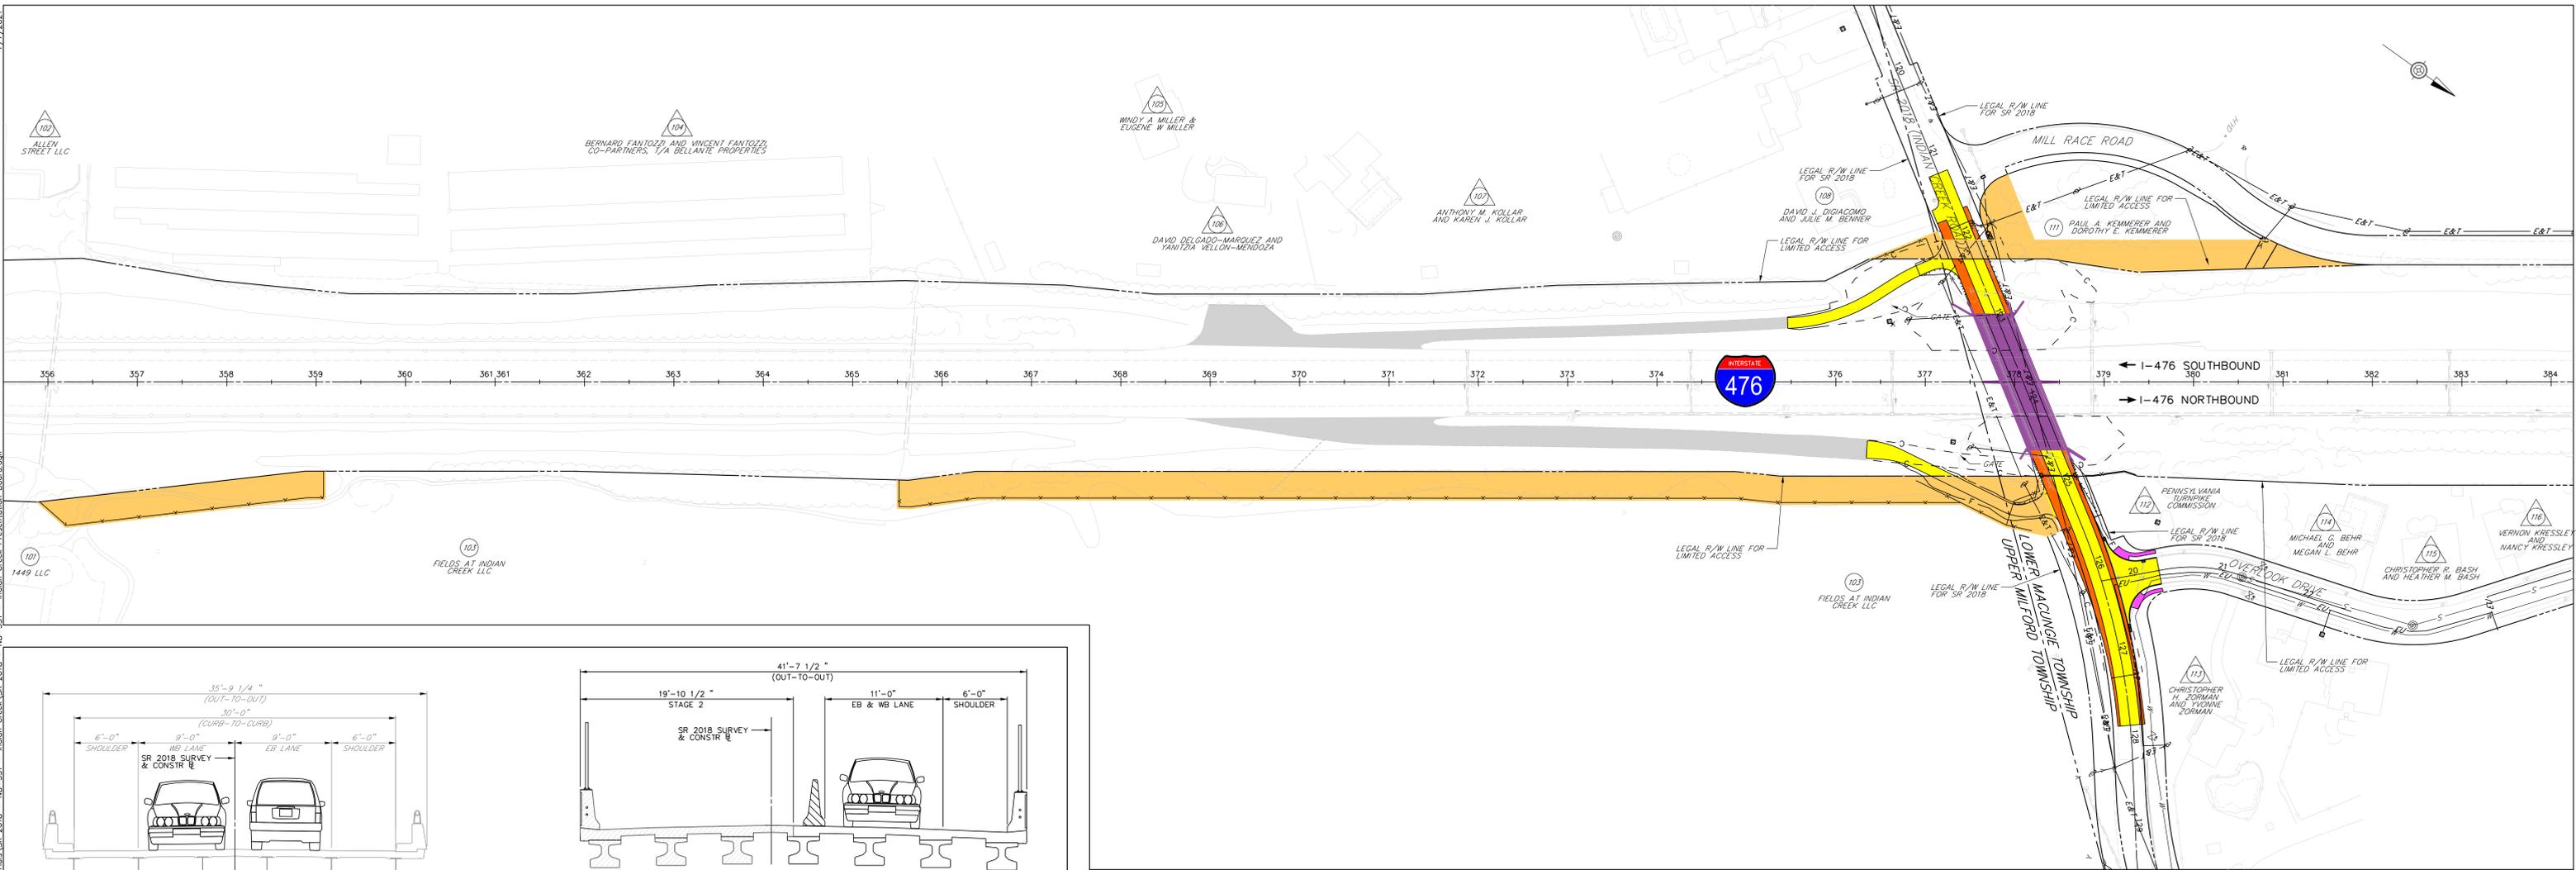

Legend

	PROPOSED ROADWAY		PROPOSED CUT LINE
	PROPOSED SHOULDER		PROPOSED FILL LINE
	PROPOSED SIDEWALK		LEGAL RIGHT-OF-WAY LINE
	PROPOSED BRIDGE		REQUIRED RIGHT-OF-WAY
	PARCEL - (AFFECTED)		DRAINAGE SYSTEM
	PARCEL - (NOT AFFECTED)		EXISTING RIGHT-OF-WAY FENCE
	EXISTING EMERGENCY MAINTENANCE RAMP		PROPOSED RIGHT-OF-WAY FENCE

Anticipated Project Timeline

• ADVANCED UTILITY LOCATIONS	JULY 2022
• BID PROJECT:	OCTOBER 2022
• BEGIN STAGE 1 CONSTRUCTION:	JANUARY 2023
• BEGIN STAGE 2 CONSTRUCTION:	NOVEMBER 2023
• COMPLETE CONSTRUCTION:	SEPTEMBER 2024

0 50 100 FEET SCALE