

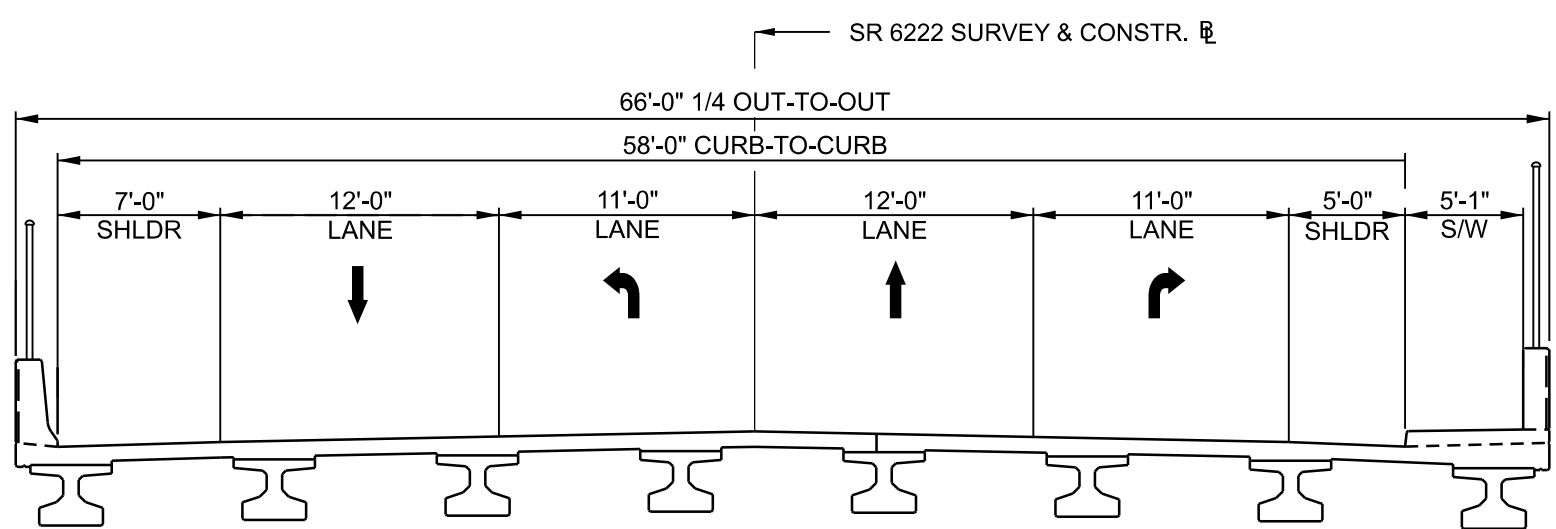


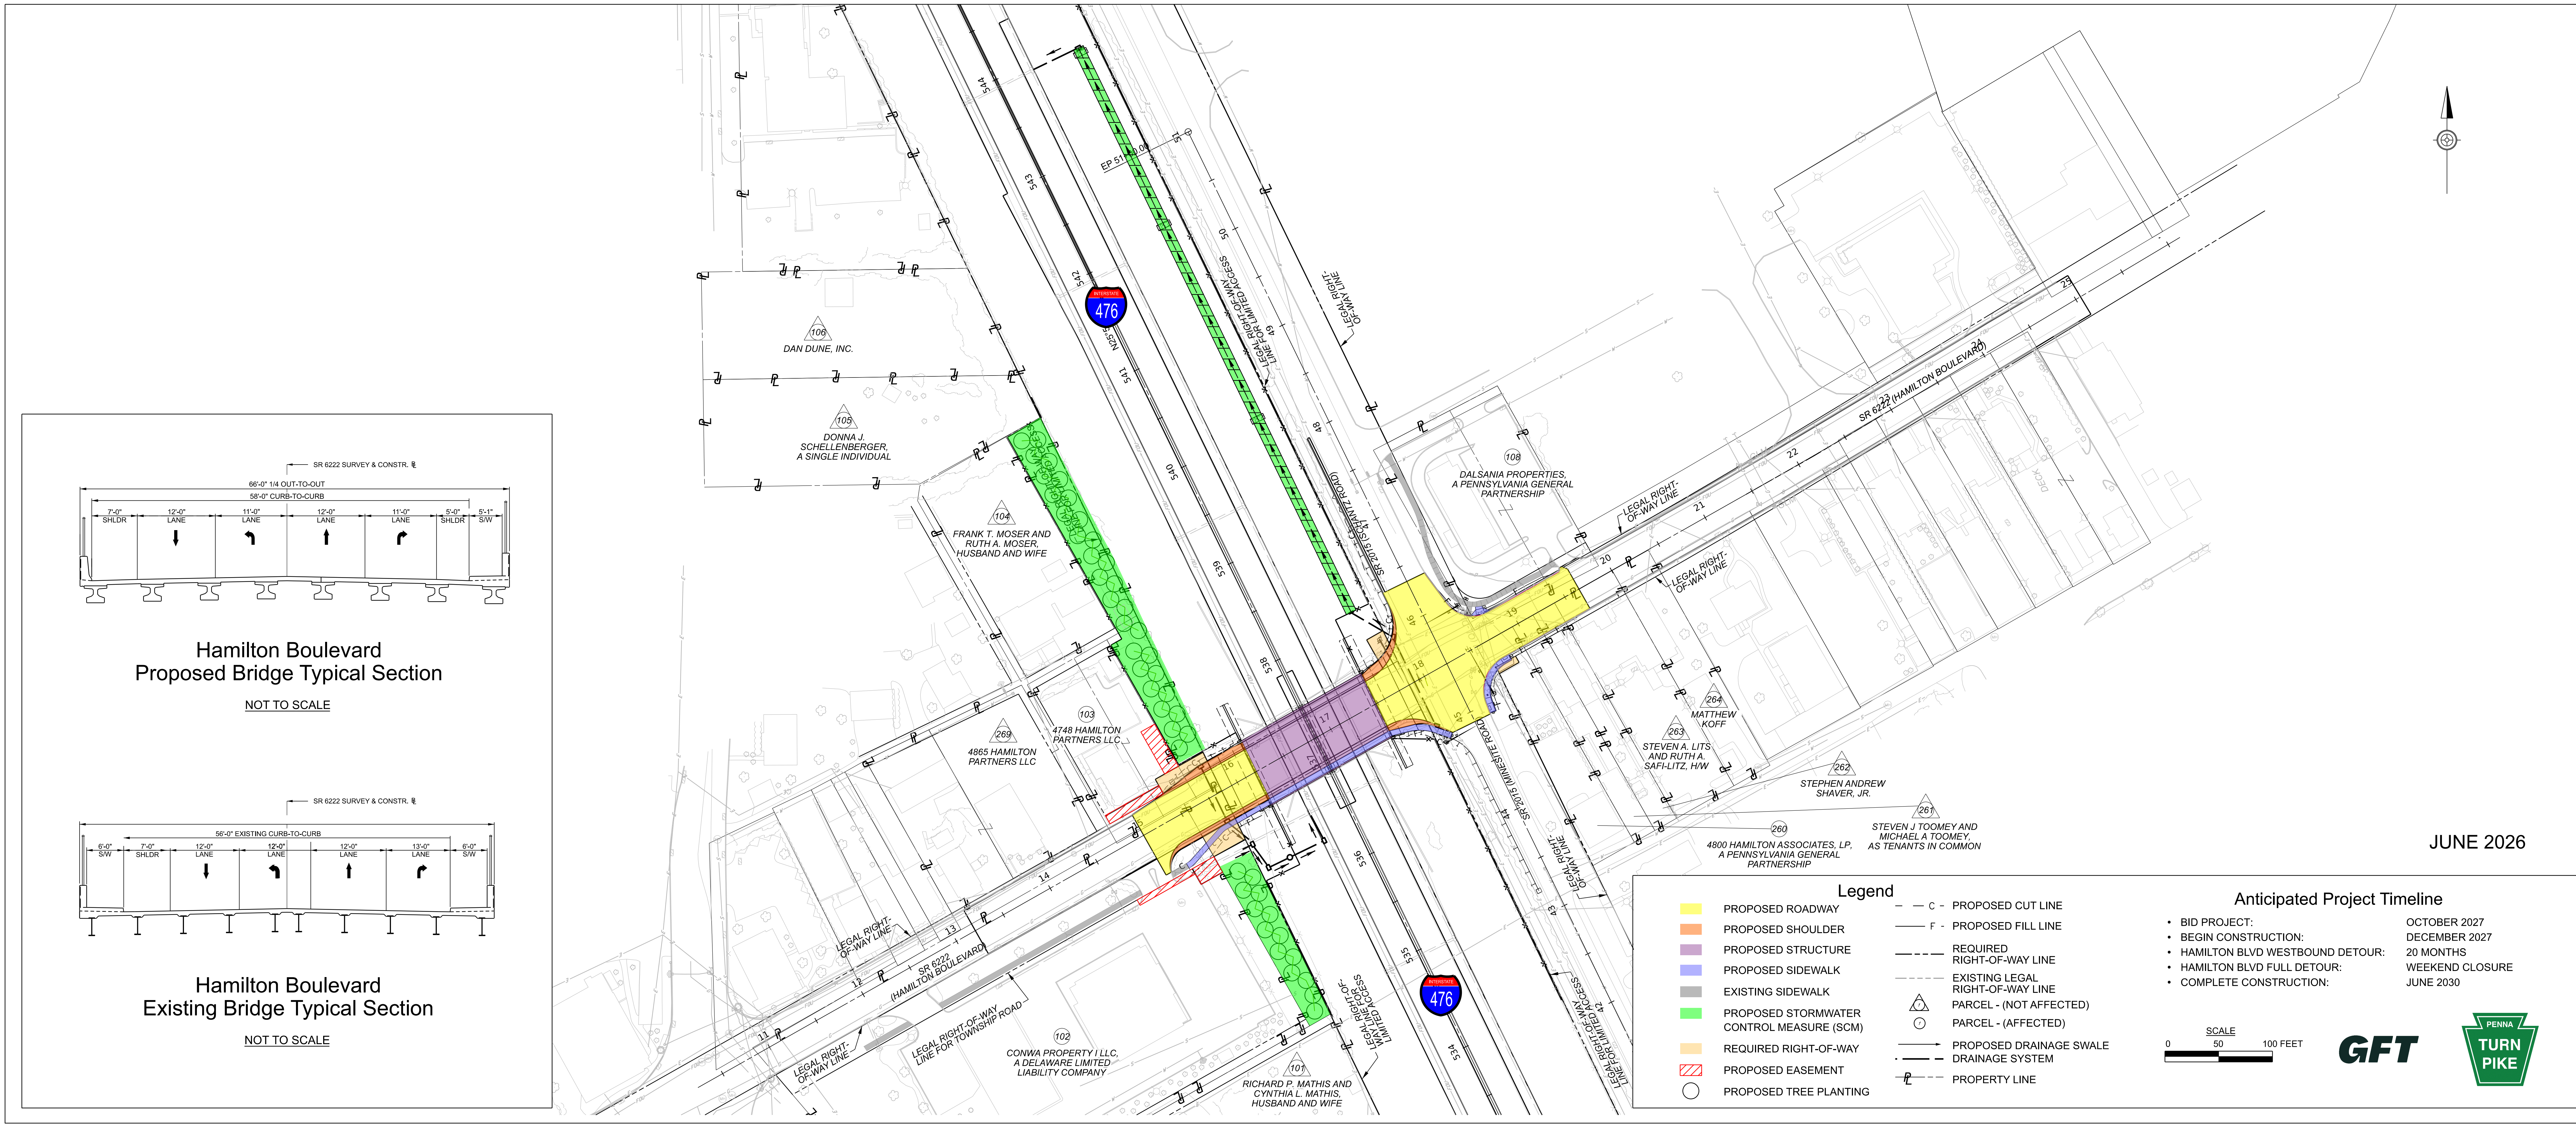

Hamilton Boulevard
Proposed Bridge Typical Section

NOT TO SCALE

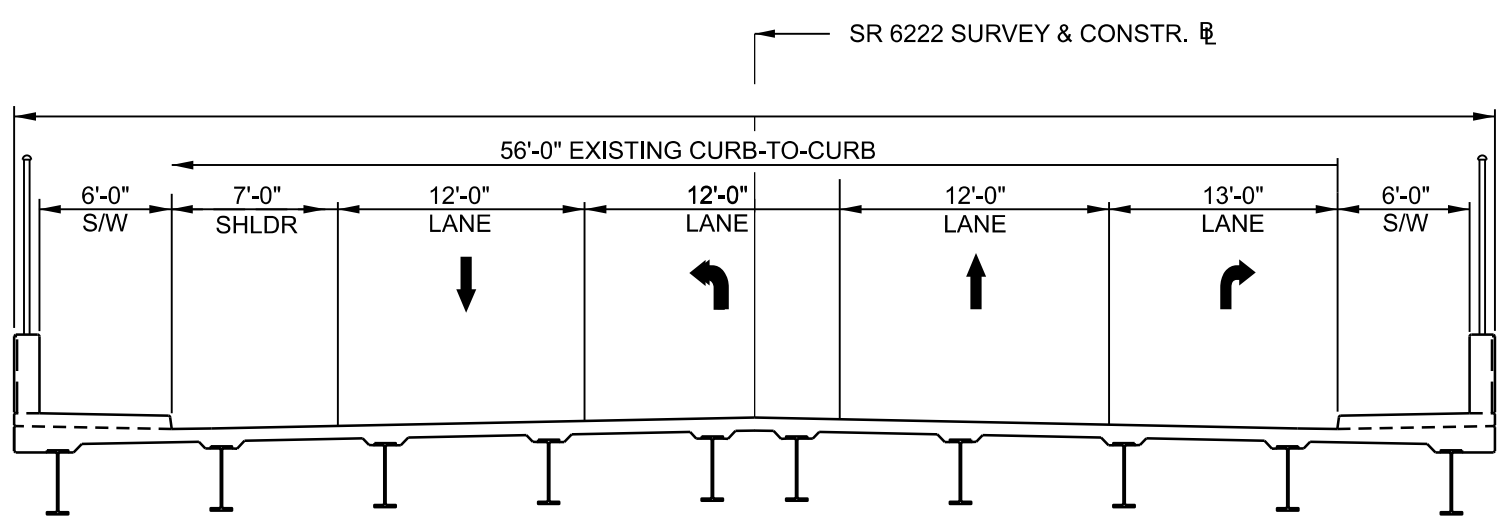

Hamilton Boulevard
Existing Bridge Typical Section

NOT TO SCALE

Legend

PROPOSED ROADWAY	C - PROPOSED CUT LINE
PROPOSED SHOULDER	F - PROPOSED FILL LINE
PROPOSED STRUCTURE	REQUIRED RIGHT-OF-WAY LINE
PROPOSED SIDEWALK	EXISTING LEGAL RIGHT-OF-WAY LINE
EXISTING SIDEWALK	PARCEL - (NOT AFFECTED)
PROPOSED STORMWATER CONTROL MEASURE (SCM)	PARCEL - (AFFECTED)
REQUIRED RIGHT-OF-WAY	PROPOSED DRAINAGE SWALE
PROPOSED EASEMENT	DRAINAGE SYSTEM
PROPOSED TREE PLANTING	PROPERTY LINE

Anticipated Project Timeline

BID PROJECT:	OCTOBER 2027
BEGIN CONSTRUCTION:	DECEMBER 2027
HAMILTON BLVD WESTBOUND DETOUR:	20 MONTHS
HAMILTON BLVD FULL DETOUR:	WEEKEND CLOSURE
COMPLETE CONSTRUCTION:	JUNE 2030


SCALE
0 50 100 FEET

GFT

PENNA
TURN
PIKE

Hamilton Boulevard Bridge

HAMILTON BOULEVARD WEEKEND DETOUR

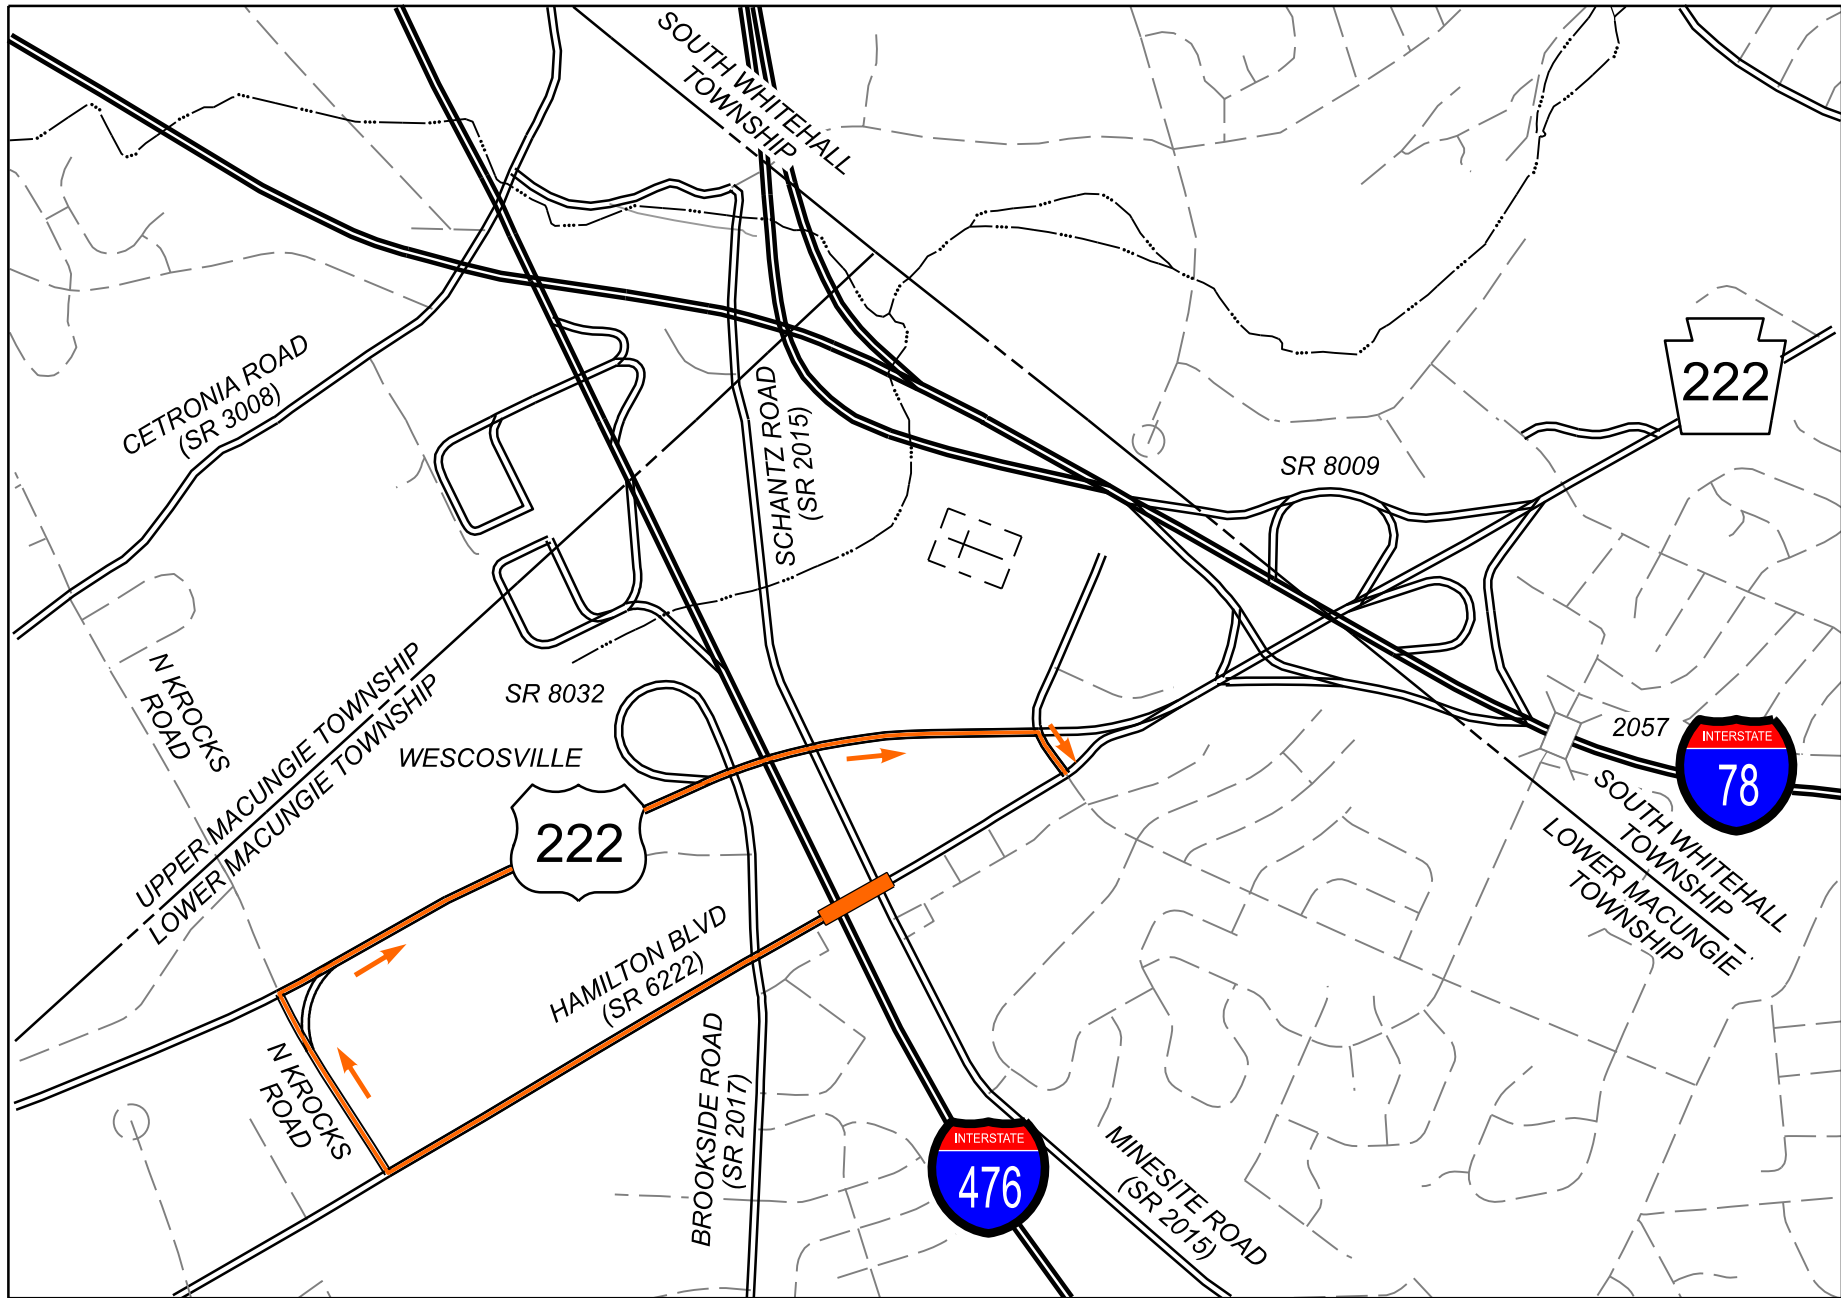

DETOUR LENGTH: 2.20 MI


DETOUR DURATION: 1 WEEKEND

LEGEND

- STATE HIGHWAY
- INTERSTATE
- LOCAL ROAD
- MUNICIPAL BOUNDARY

- WATERWAY
- DETOUR
- TRAFFIC FLOW ARROW
- WORK AREA


SCHANTZ ROAD WEEKEND DETOUR

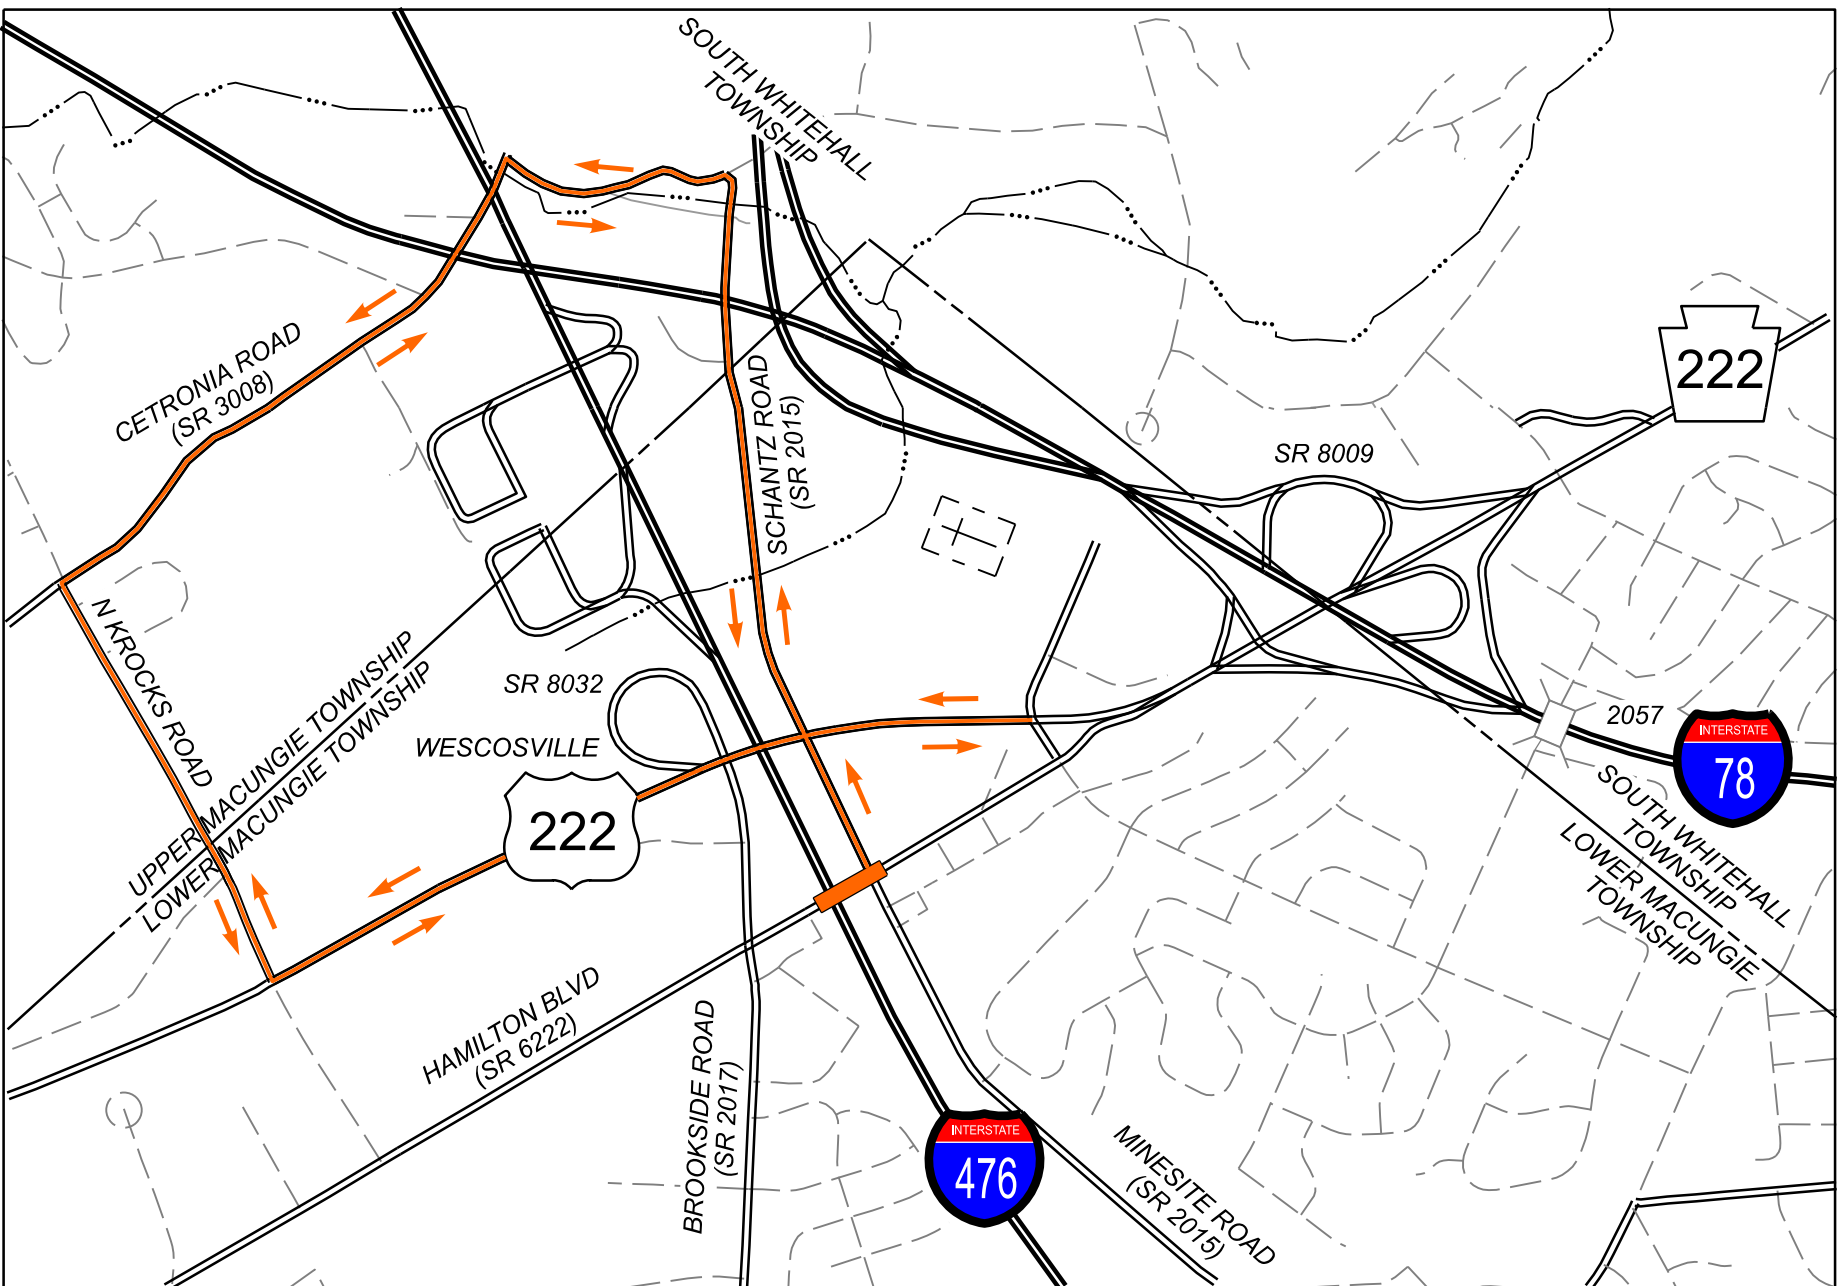

DETOUR LENGTH: 3.50 MI

DETOUR DURATION: 1 WEEKEND

MINESITE ROAD WEEKEND DETOUR

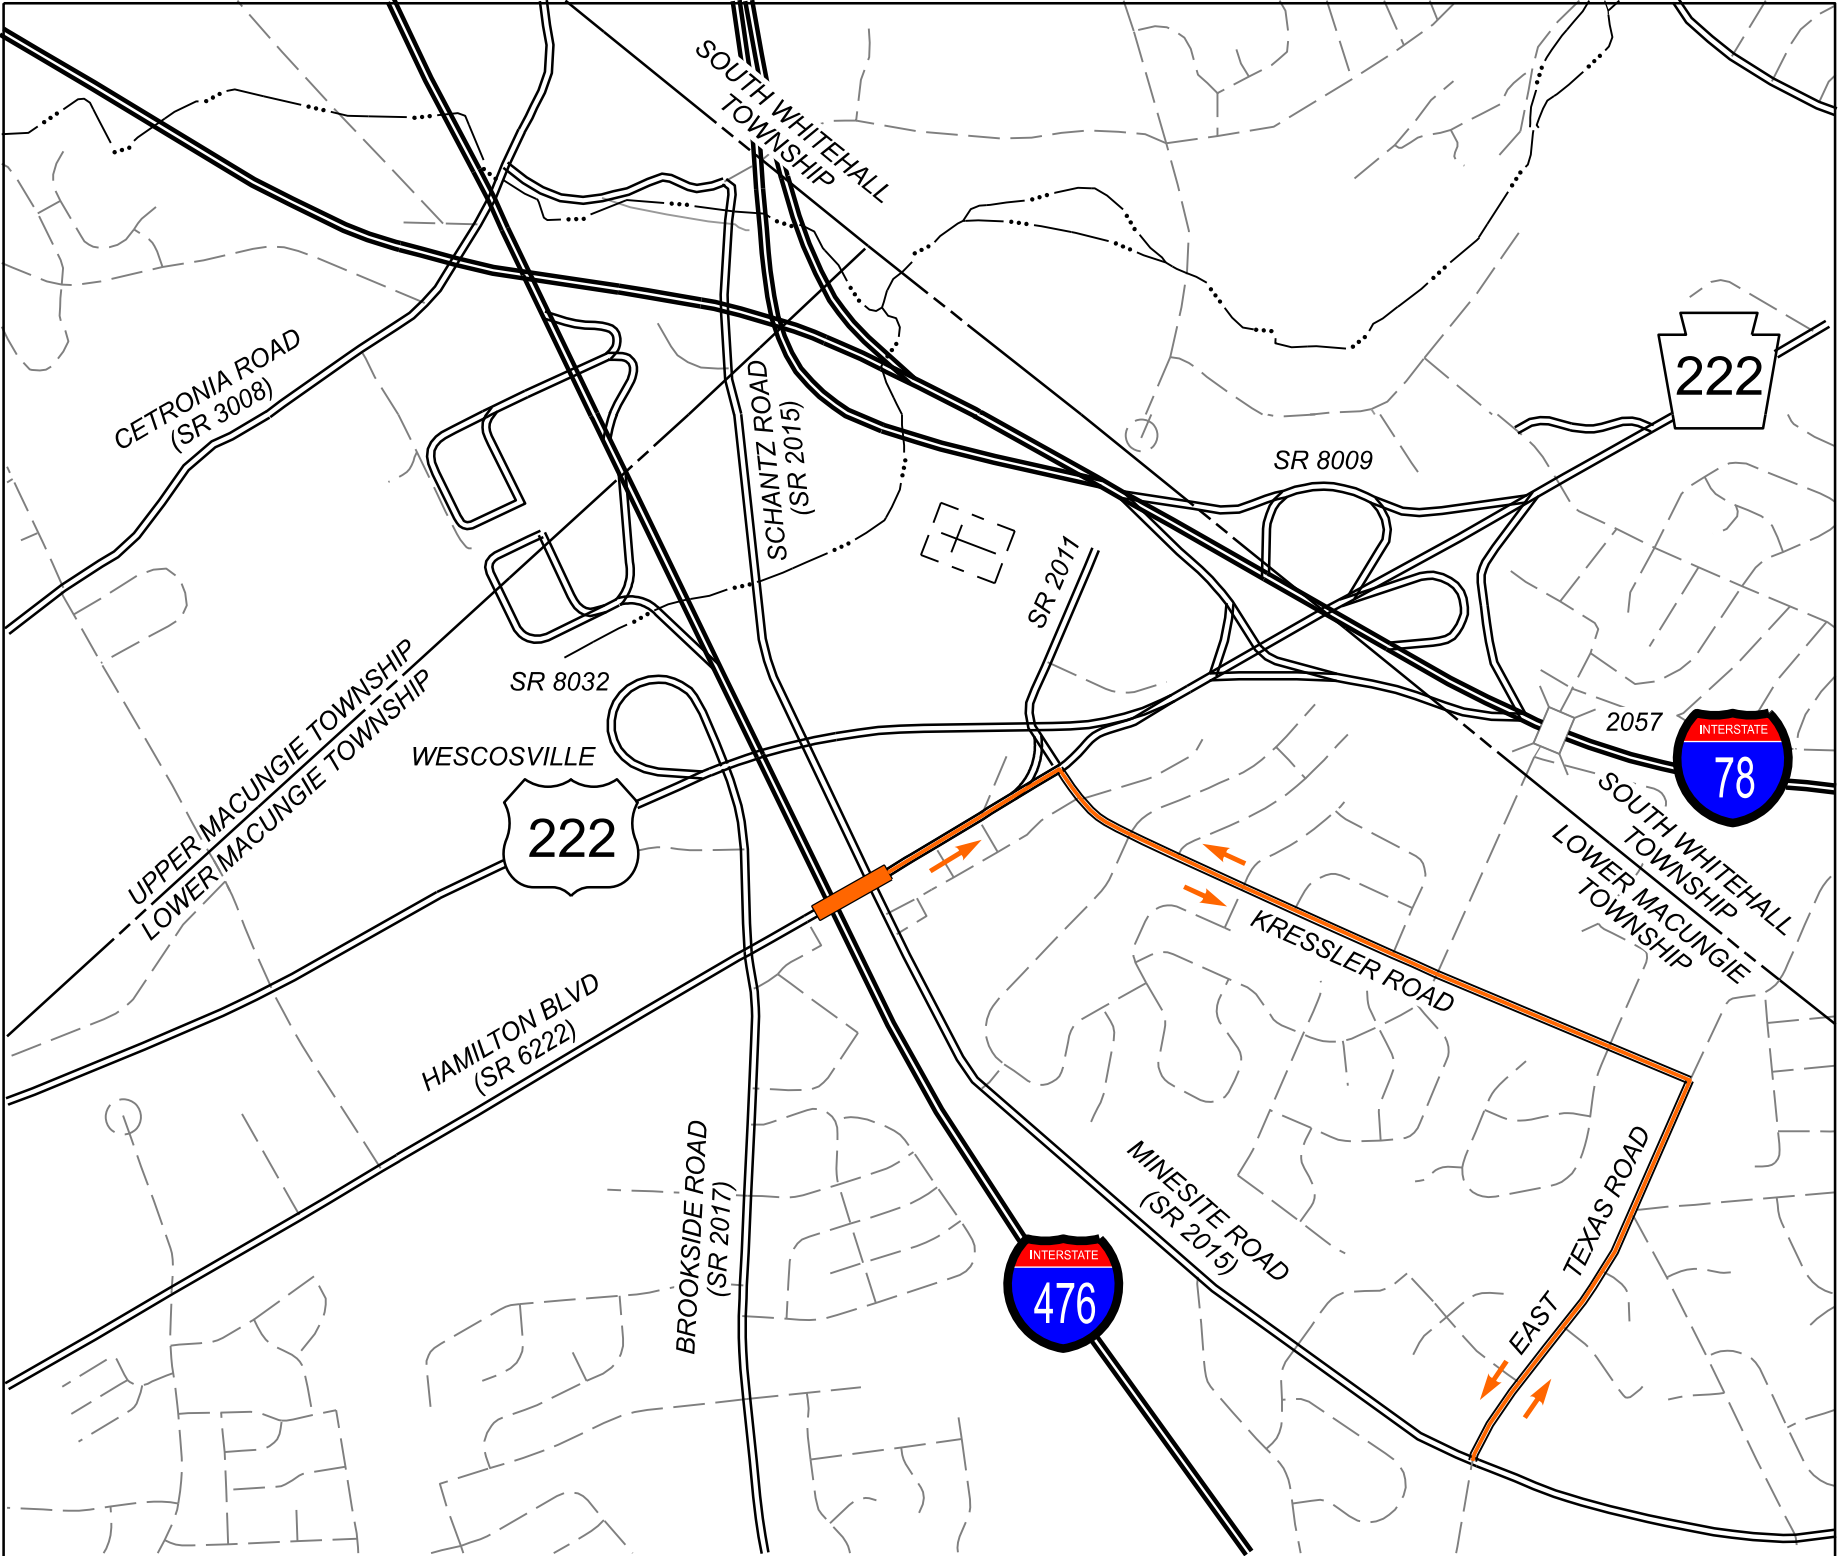


DETOUR LENGTH: 2.80 MI

DETOUR DURATION: 1 WEEKEND



Hamilton Boulevard Bridge

HAMILTON BOULEVARD WESTBOUND DETOUR

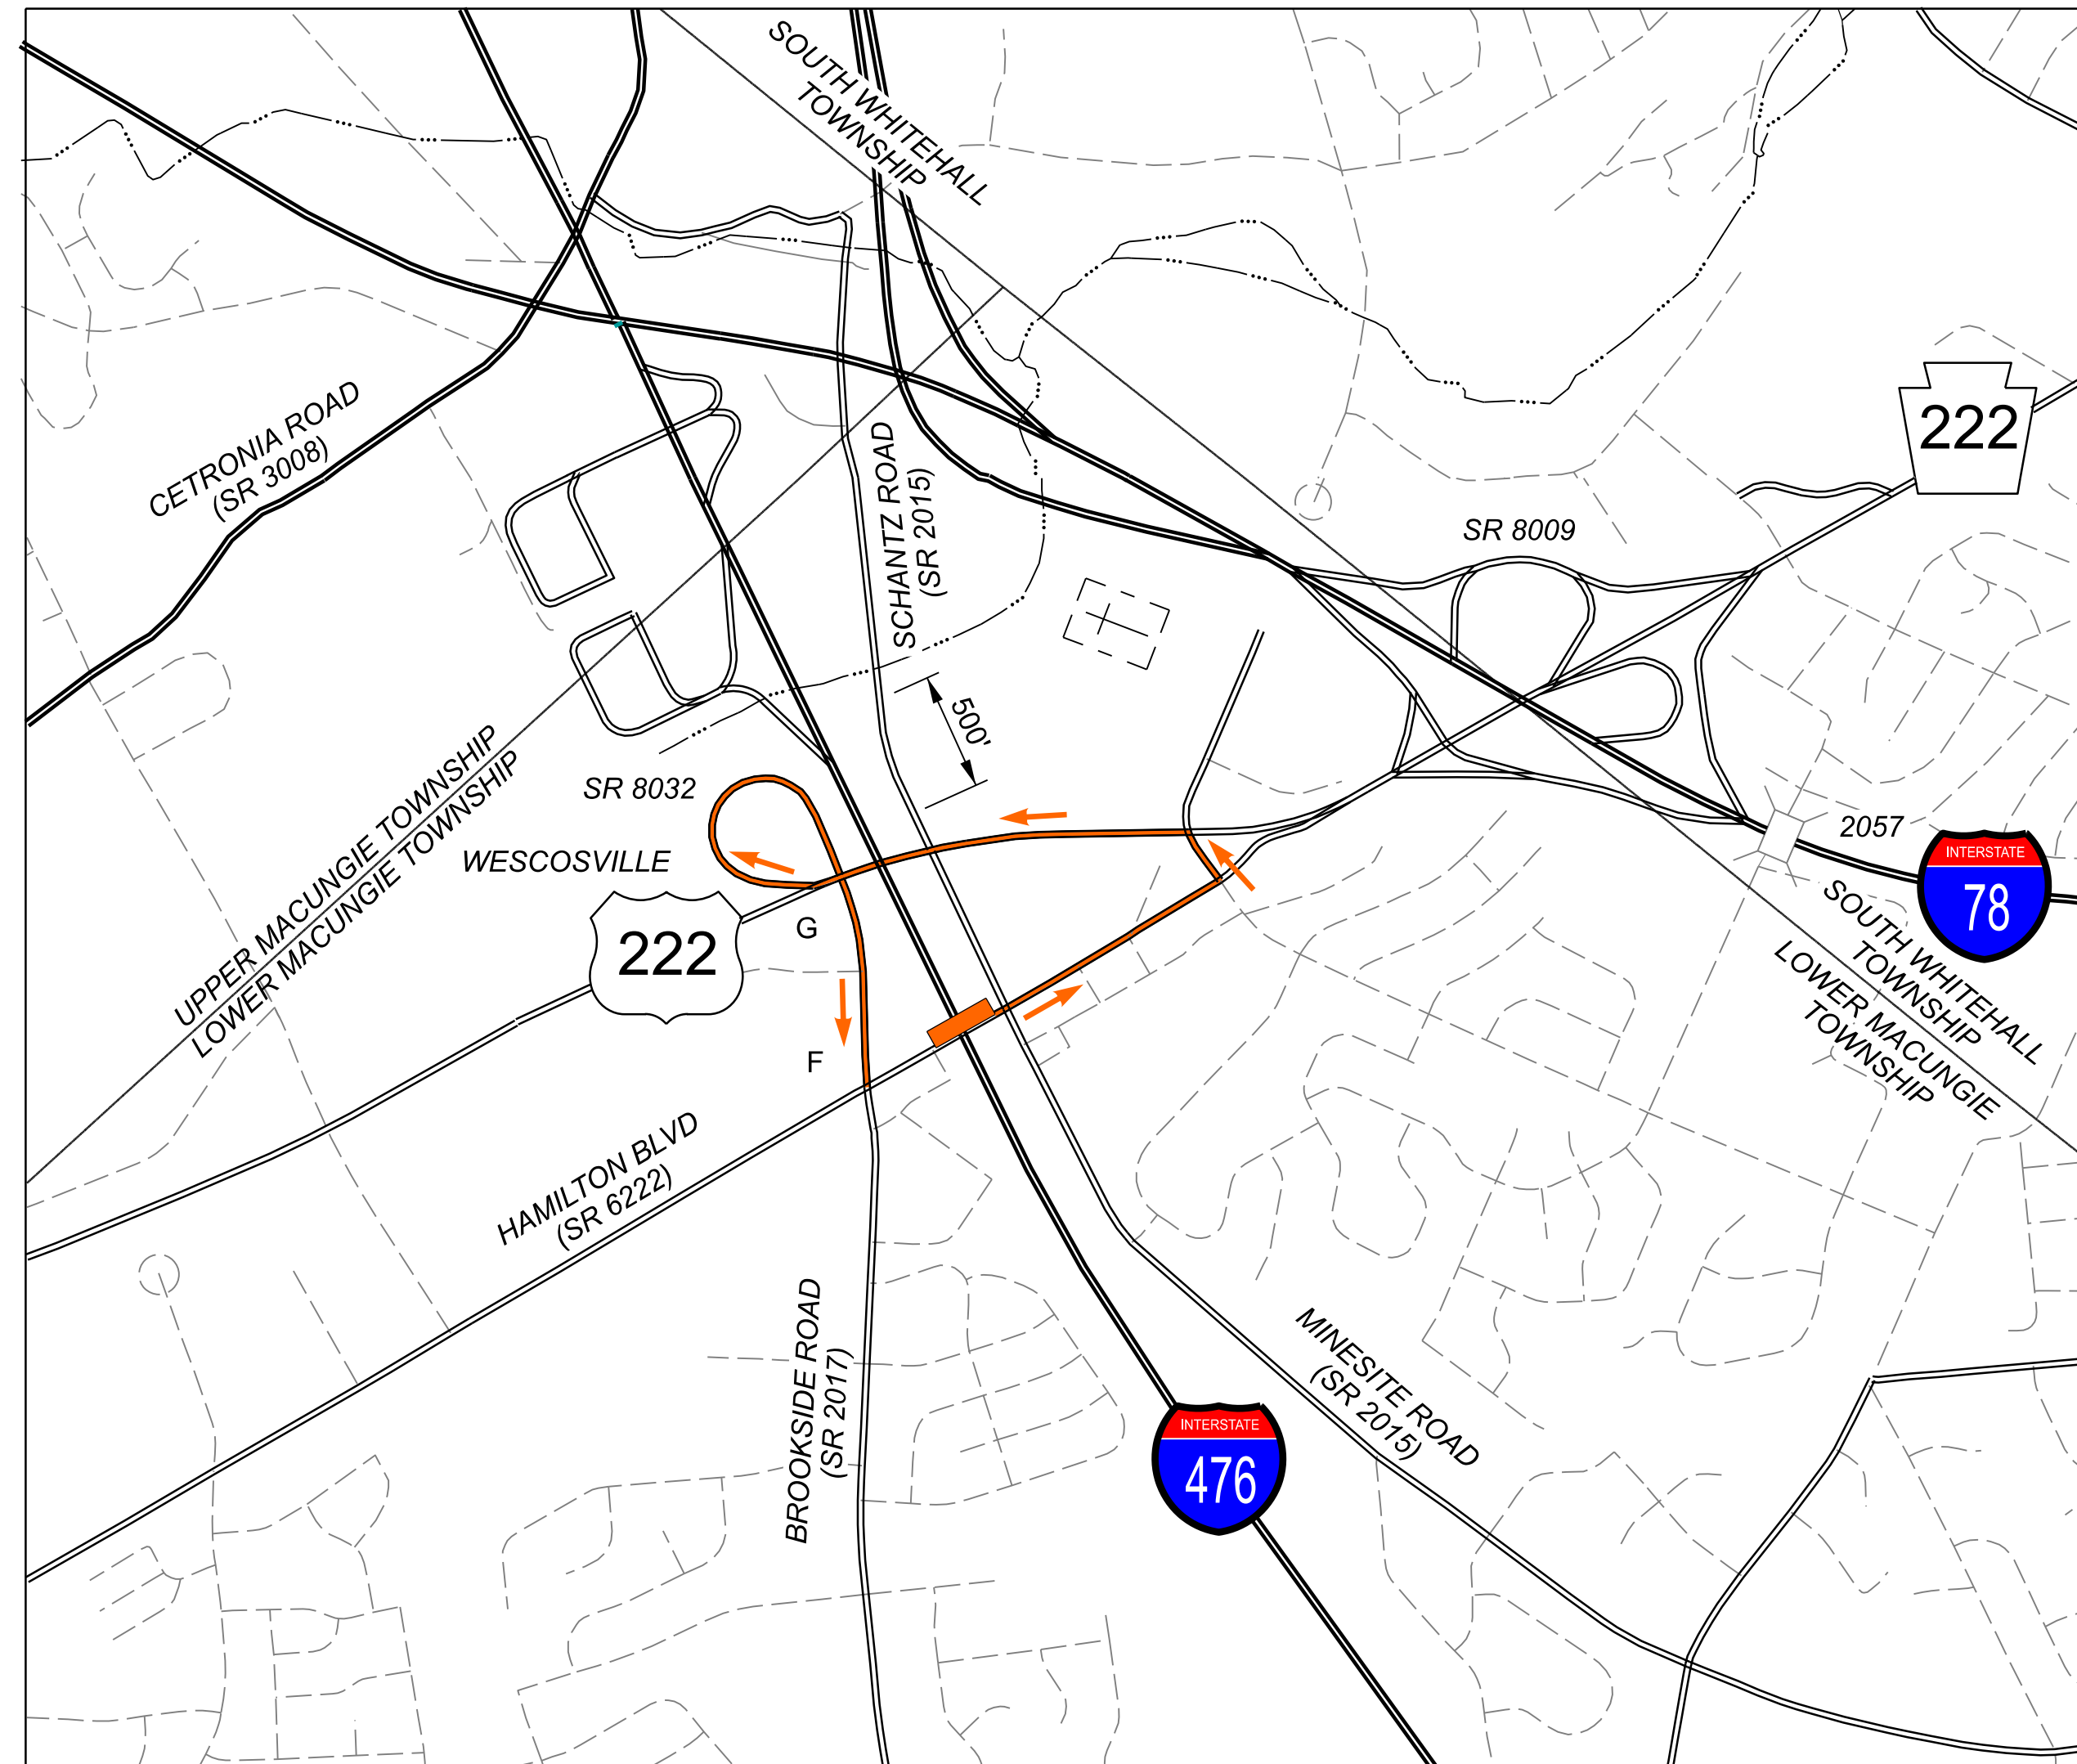

DETOUR LENGTH 1.30 MI

SCALE: 0 1000 2000
SCALE IN FEET

DETOUR DURATION: 20 MONTHS





GFT

LEGEND


- STATE HIGHWAY
- INTERSTATE
- LOCAL ROAD
- MUNICIPAL BOUNDARY

- WATERWAY
- DETOUR
- TRAFFIC FLOW ARROW
- WORK AREA

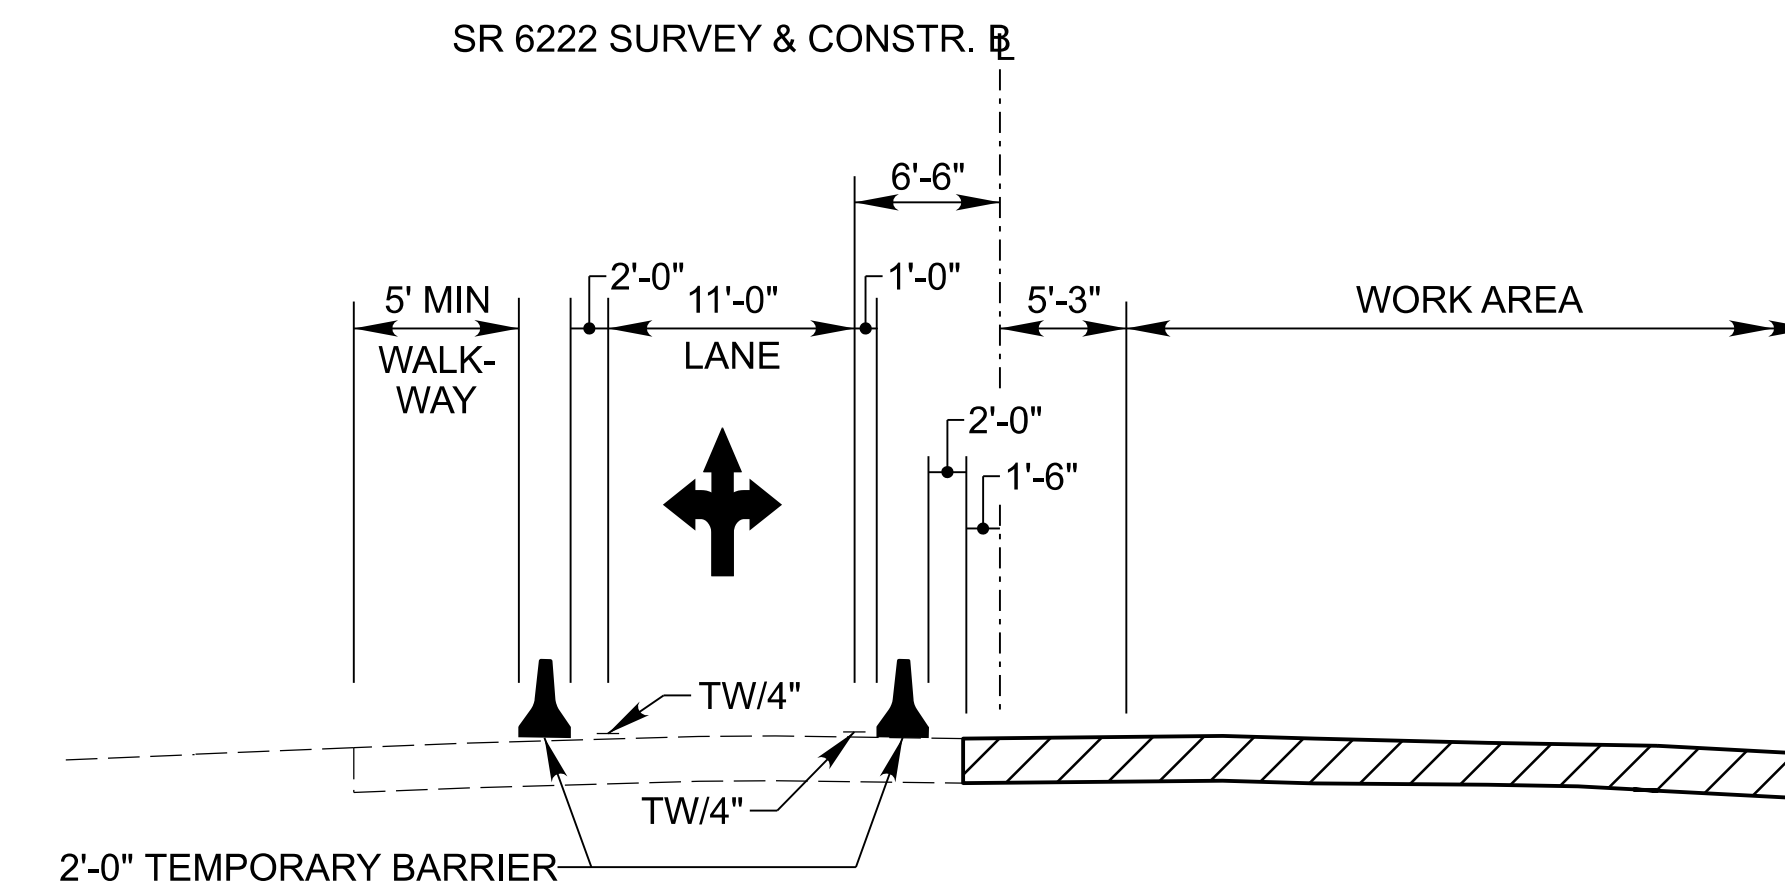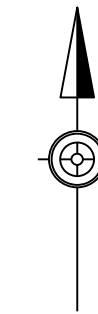

SR 6222 STAGE 1 CONSTRUCTION

TYPICAL SECTION
NOT TO SCALE

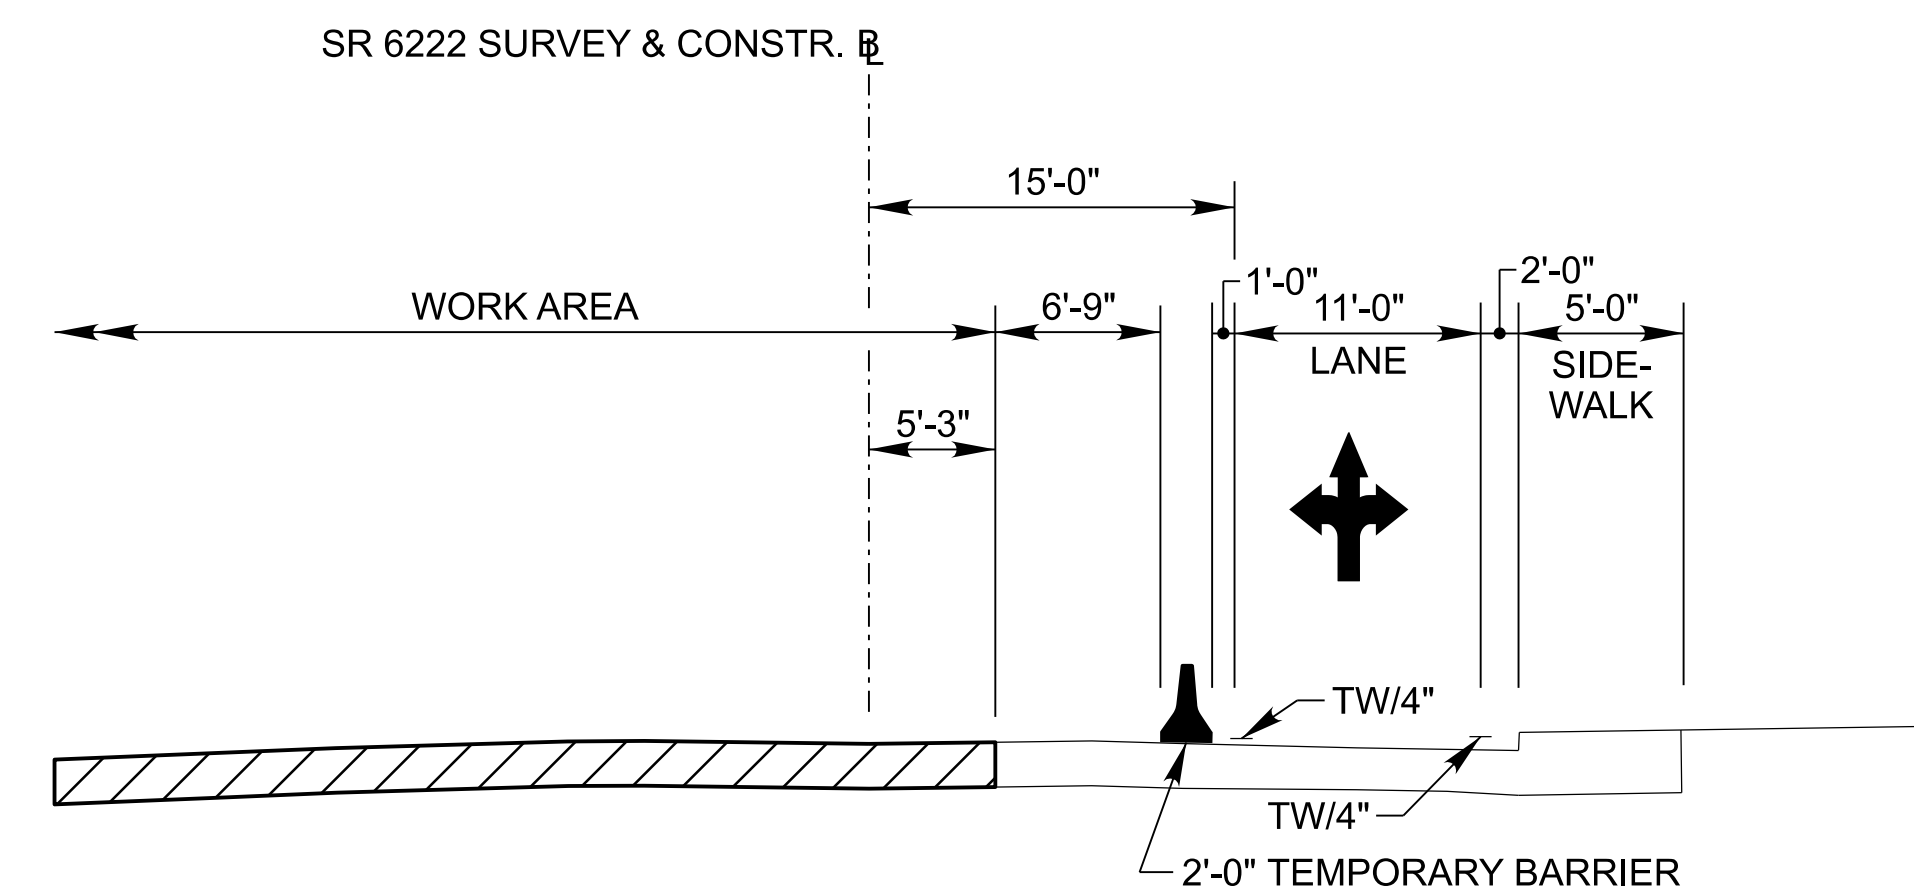

SR 6222 STAGE 3 CONSTRUCTION

TYPICAL SECTION
NOT TO SCALE