

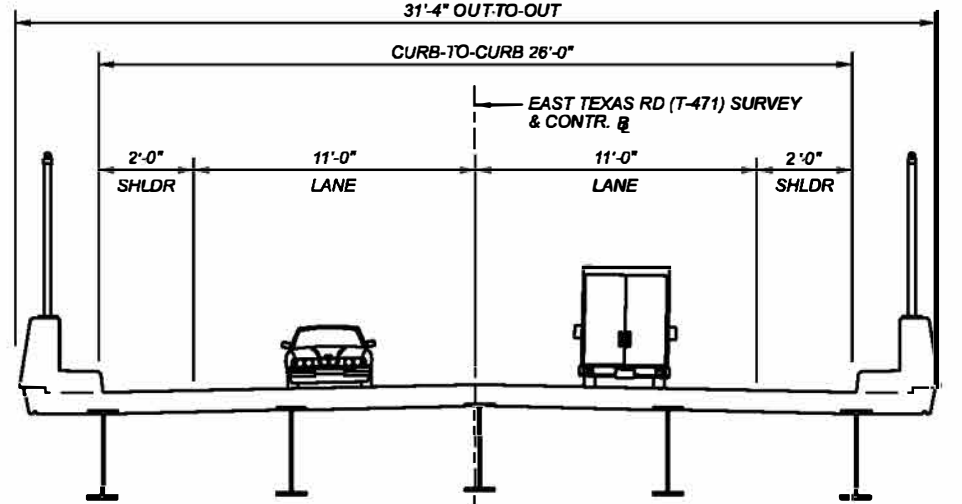


# East Texas Road Bridge

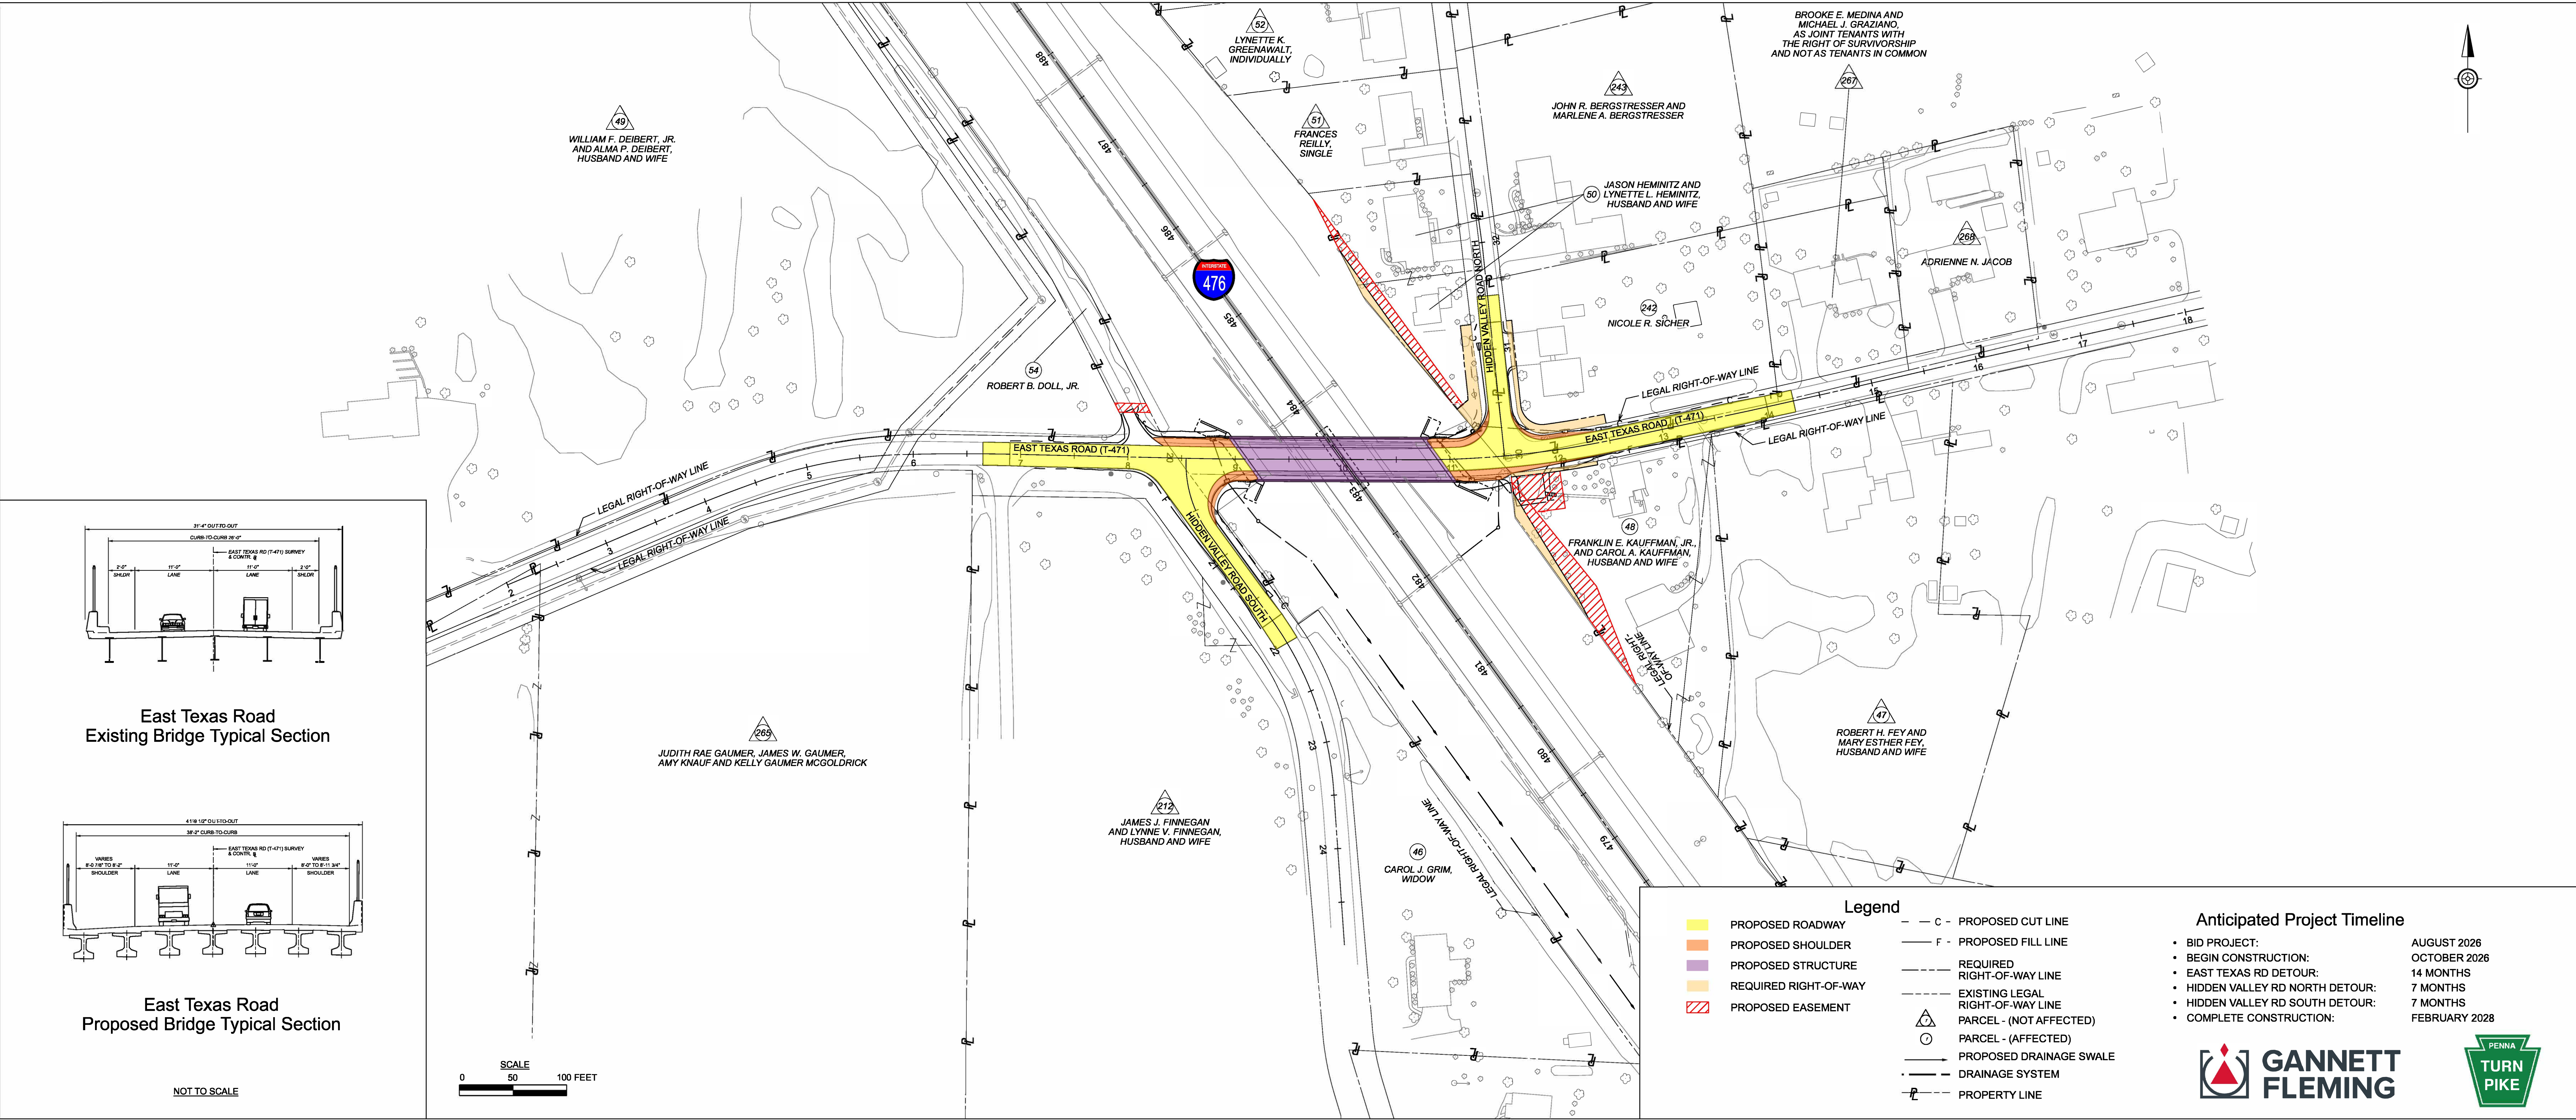


East Texas Road  
Existing Bridge Typical Section

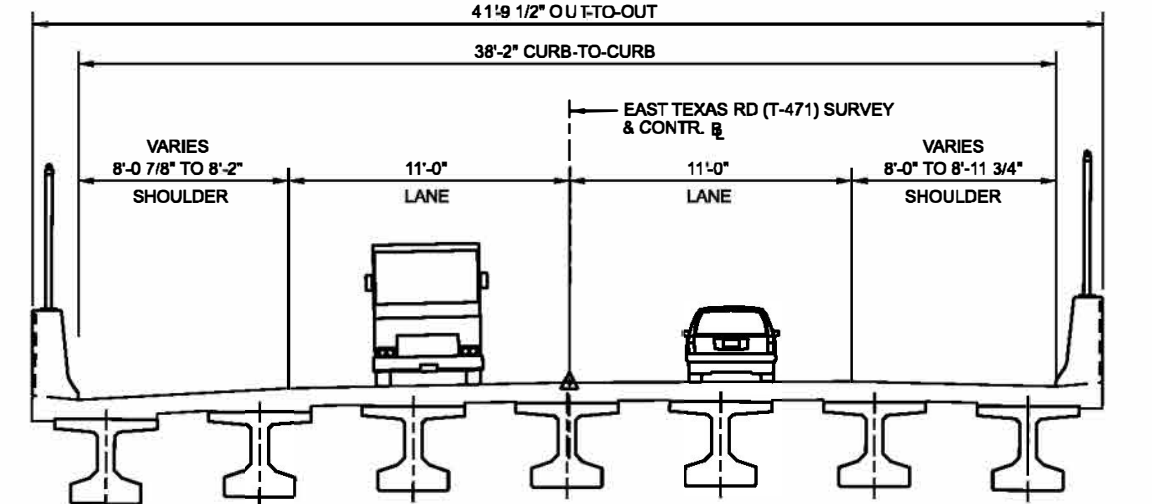

East Texas Road  
Proposed Bridge Typical Section

NOT TO SCALE

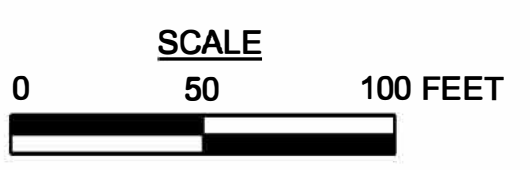


- Legend**
- PROPOSED ROADWAY
  - PROPOSED SHOULDER
  - PROPOSED STRUCTURE
  - REQUIRED RIGHT-OF-WAY
  - PROPOSED EASEMENT
  - PROPOSED CUT LINE
  - PROPOSED FILL LINE
  - REQUIRED RIGHT-OF-WAY LINE
  - EXISTING LEGAL RIGHT-OF-WAY LINE
  - PARCEL - (NOT AFFECTED)
  - PARCEL - (AFFECTED)
  - PROPOSED DRAINAGE SWALE
  - DRAINAGE SYSTEM
  - PROPERTY LINE

**Anticipated Project Timeline**

|                                  |               |
|----------------------------------|---------------|
| • BID PROJECT:                   | AUGUST 2026   |
| • BEGIN CONSTRUCTION:            | OCTOBER 2026  |
| • EAST TEXAS RD DETOUR:          | 14 MONTHS     |
| • HIDDEN VALLEY RD NORTH DETOUR: | 7 MONTHS      |
| • HIDDEN VALLEY RD SOUTH DETOUR: | 7 MONTHS      |
| • COMPLETE CONSTRUCTION:         | FEBRUARY 2028 |




# East Texas Road Bridge

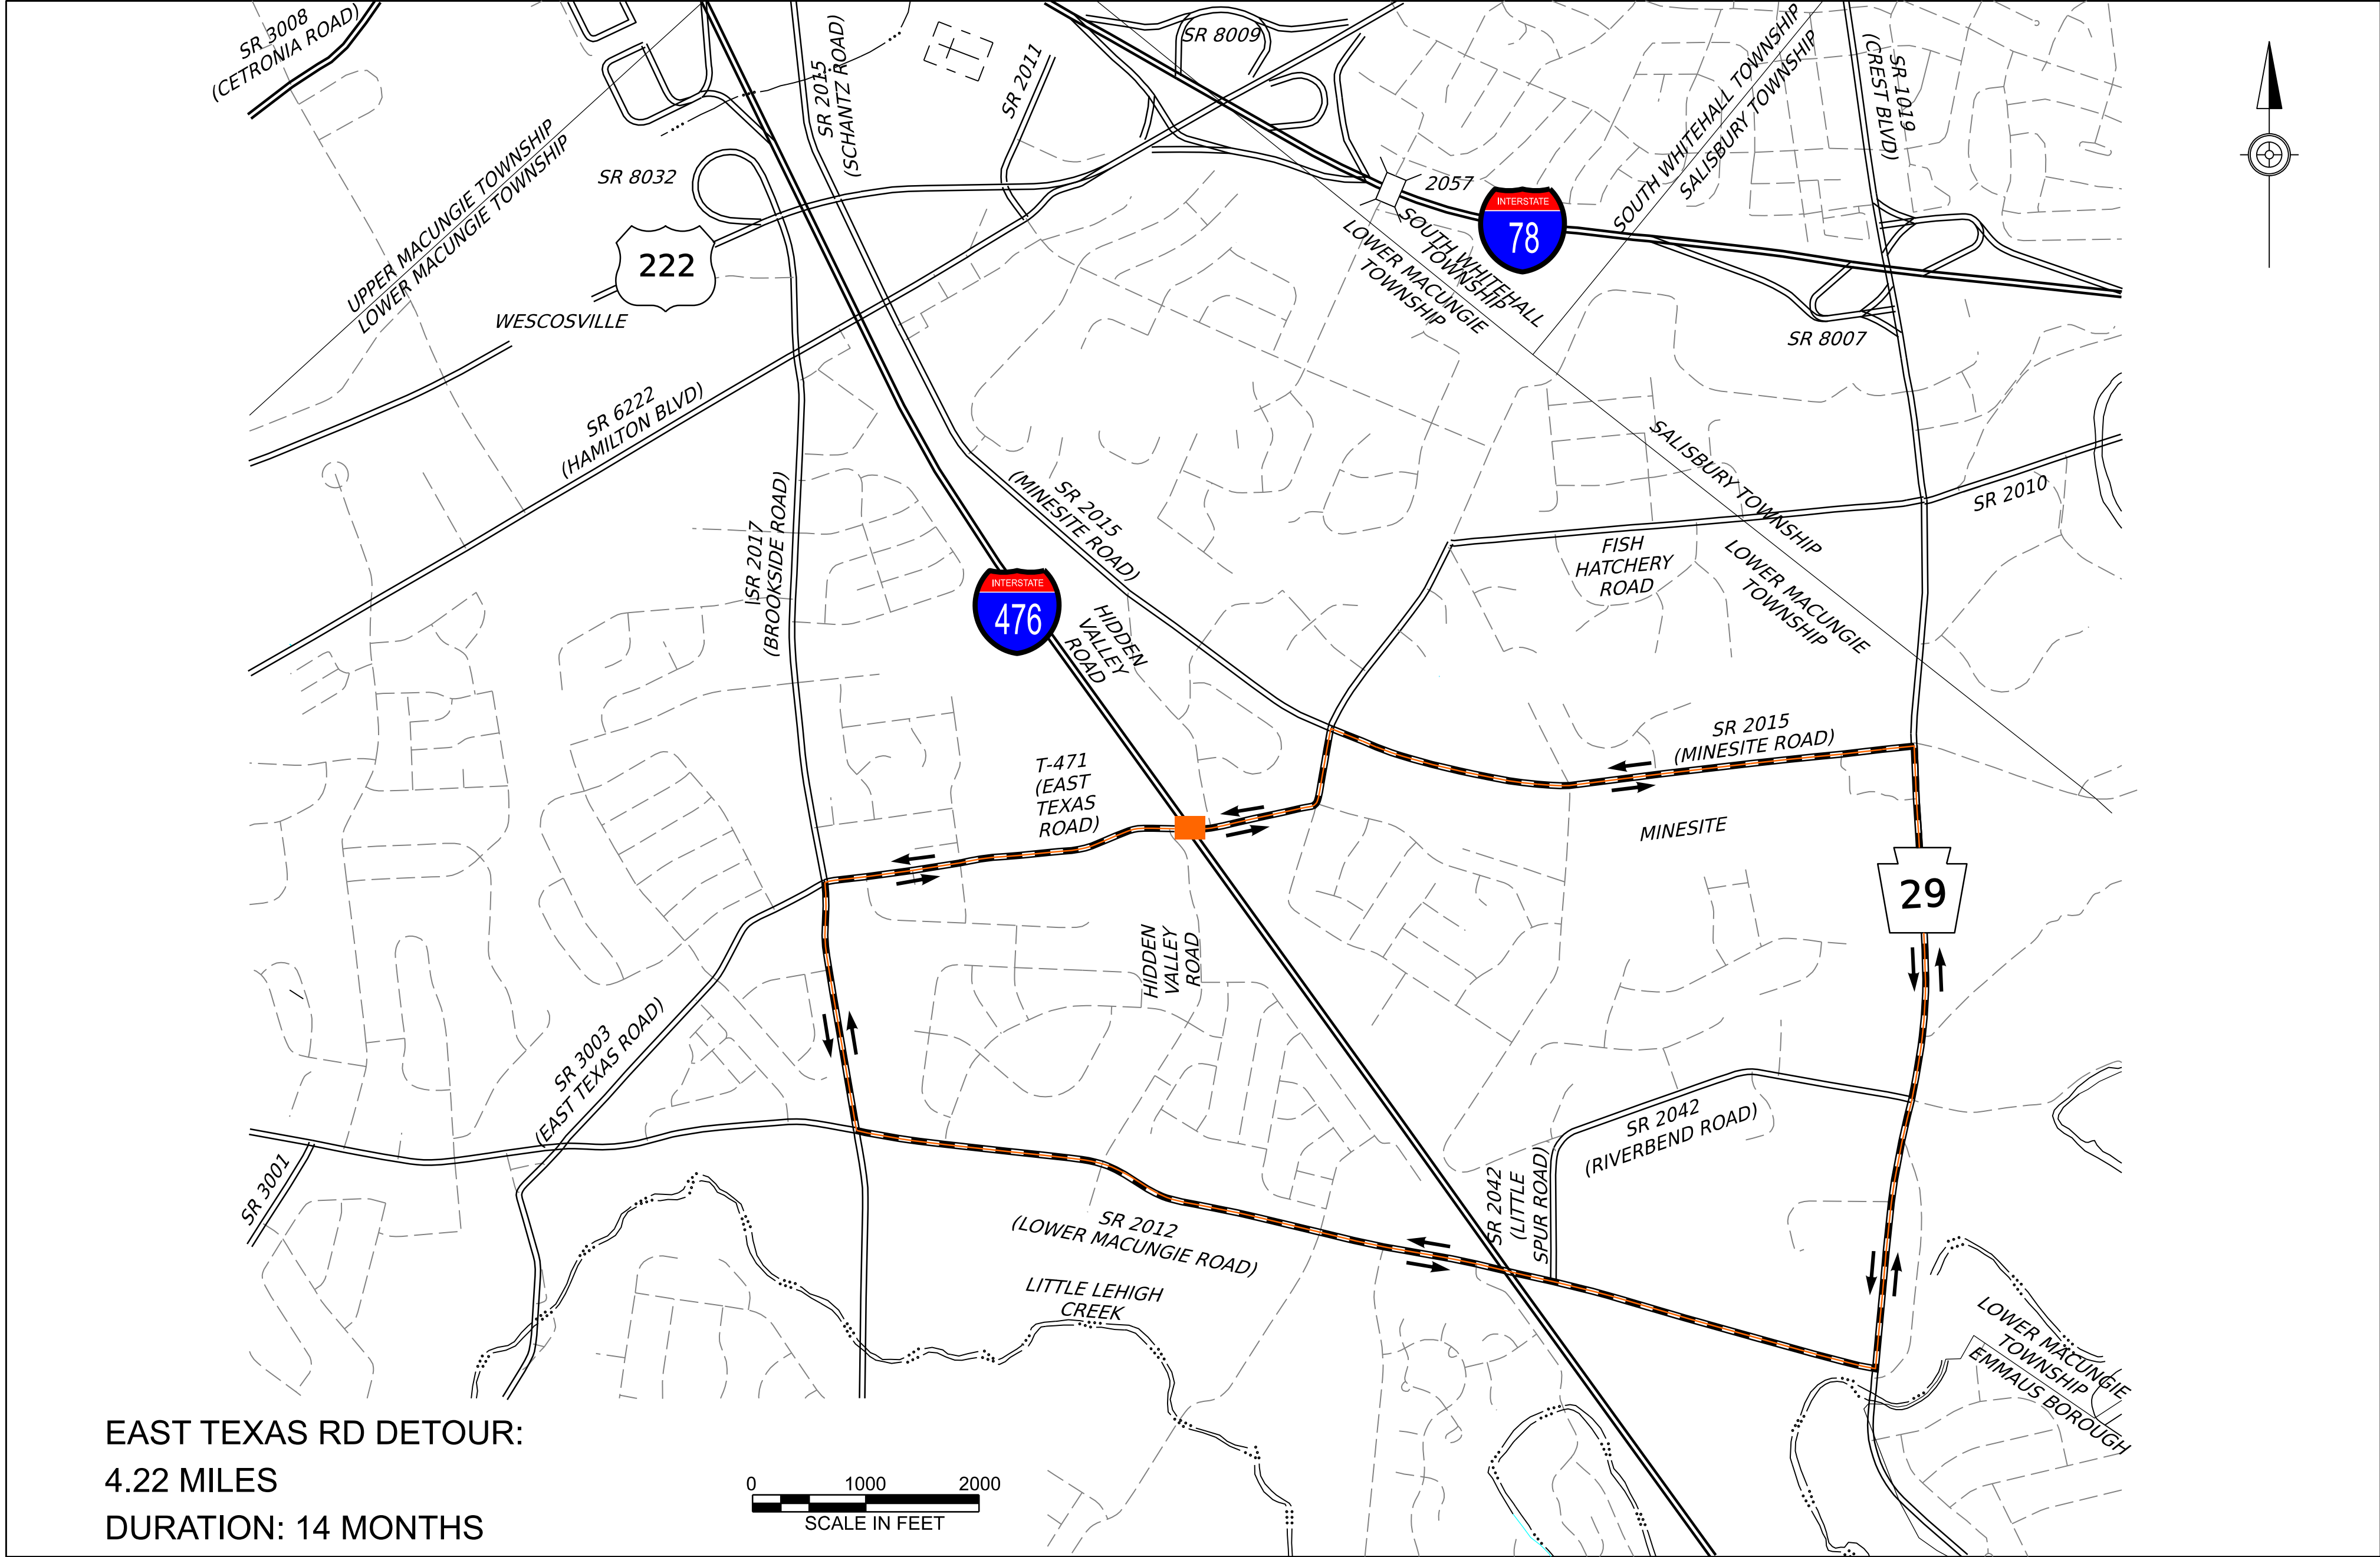


EAST TEXAS RD DETOUR:  
4.22 MILES  
DURATION: 14 MONTHS

## Legend

- |  |                       |  |               |
|--|-----------------------|--|---------------|
|  | WORK AREA             |  | STATE HIGHWAY |
|  | PROPOSED DETOUR ROUTE |  | INTERSTATE    |
|  |                       |  | LOCAL ROAD    |
|  |                       |  | WATERWAY      |

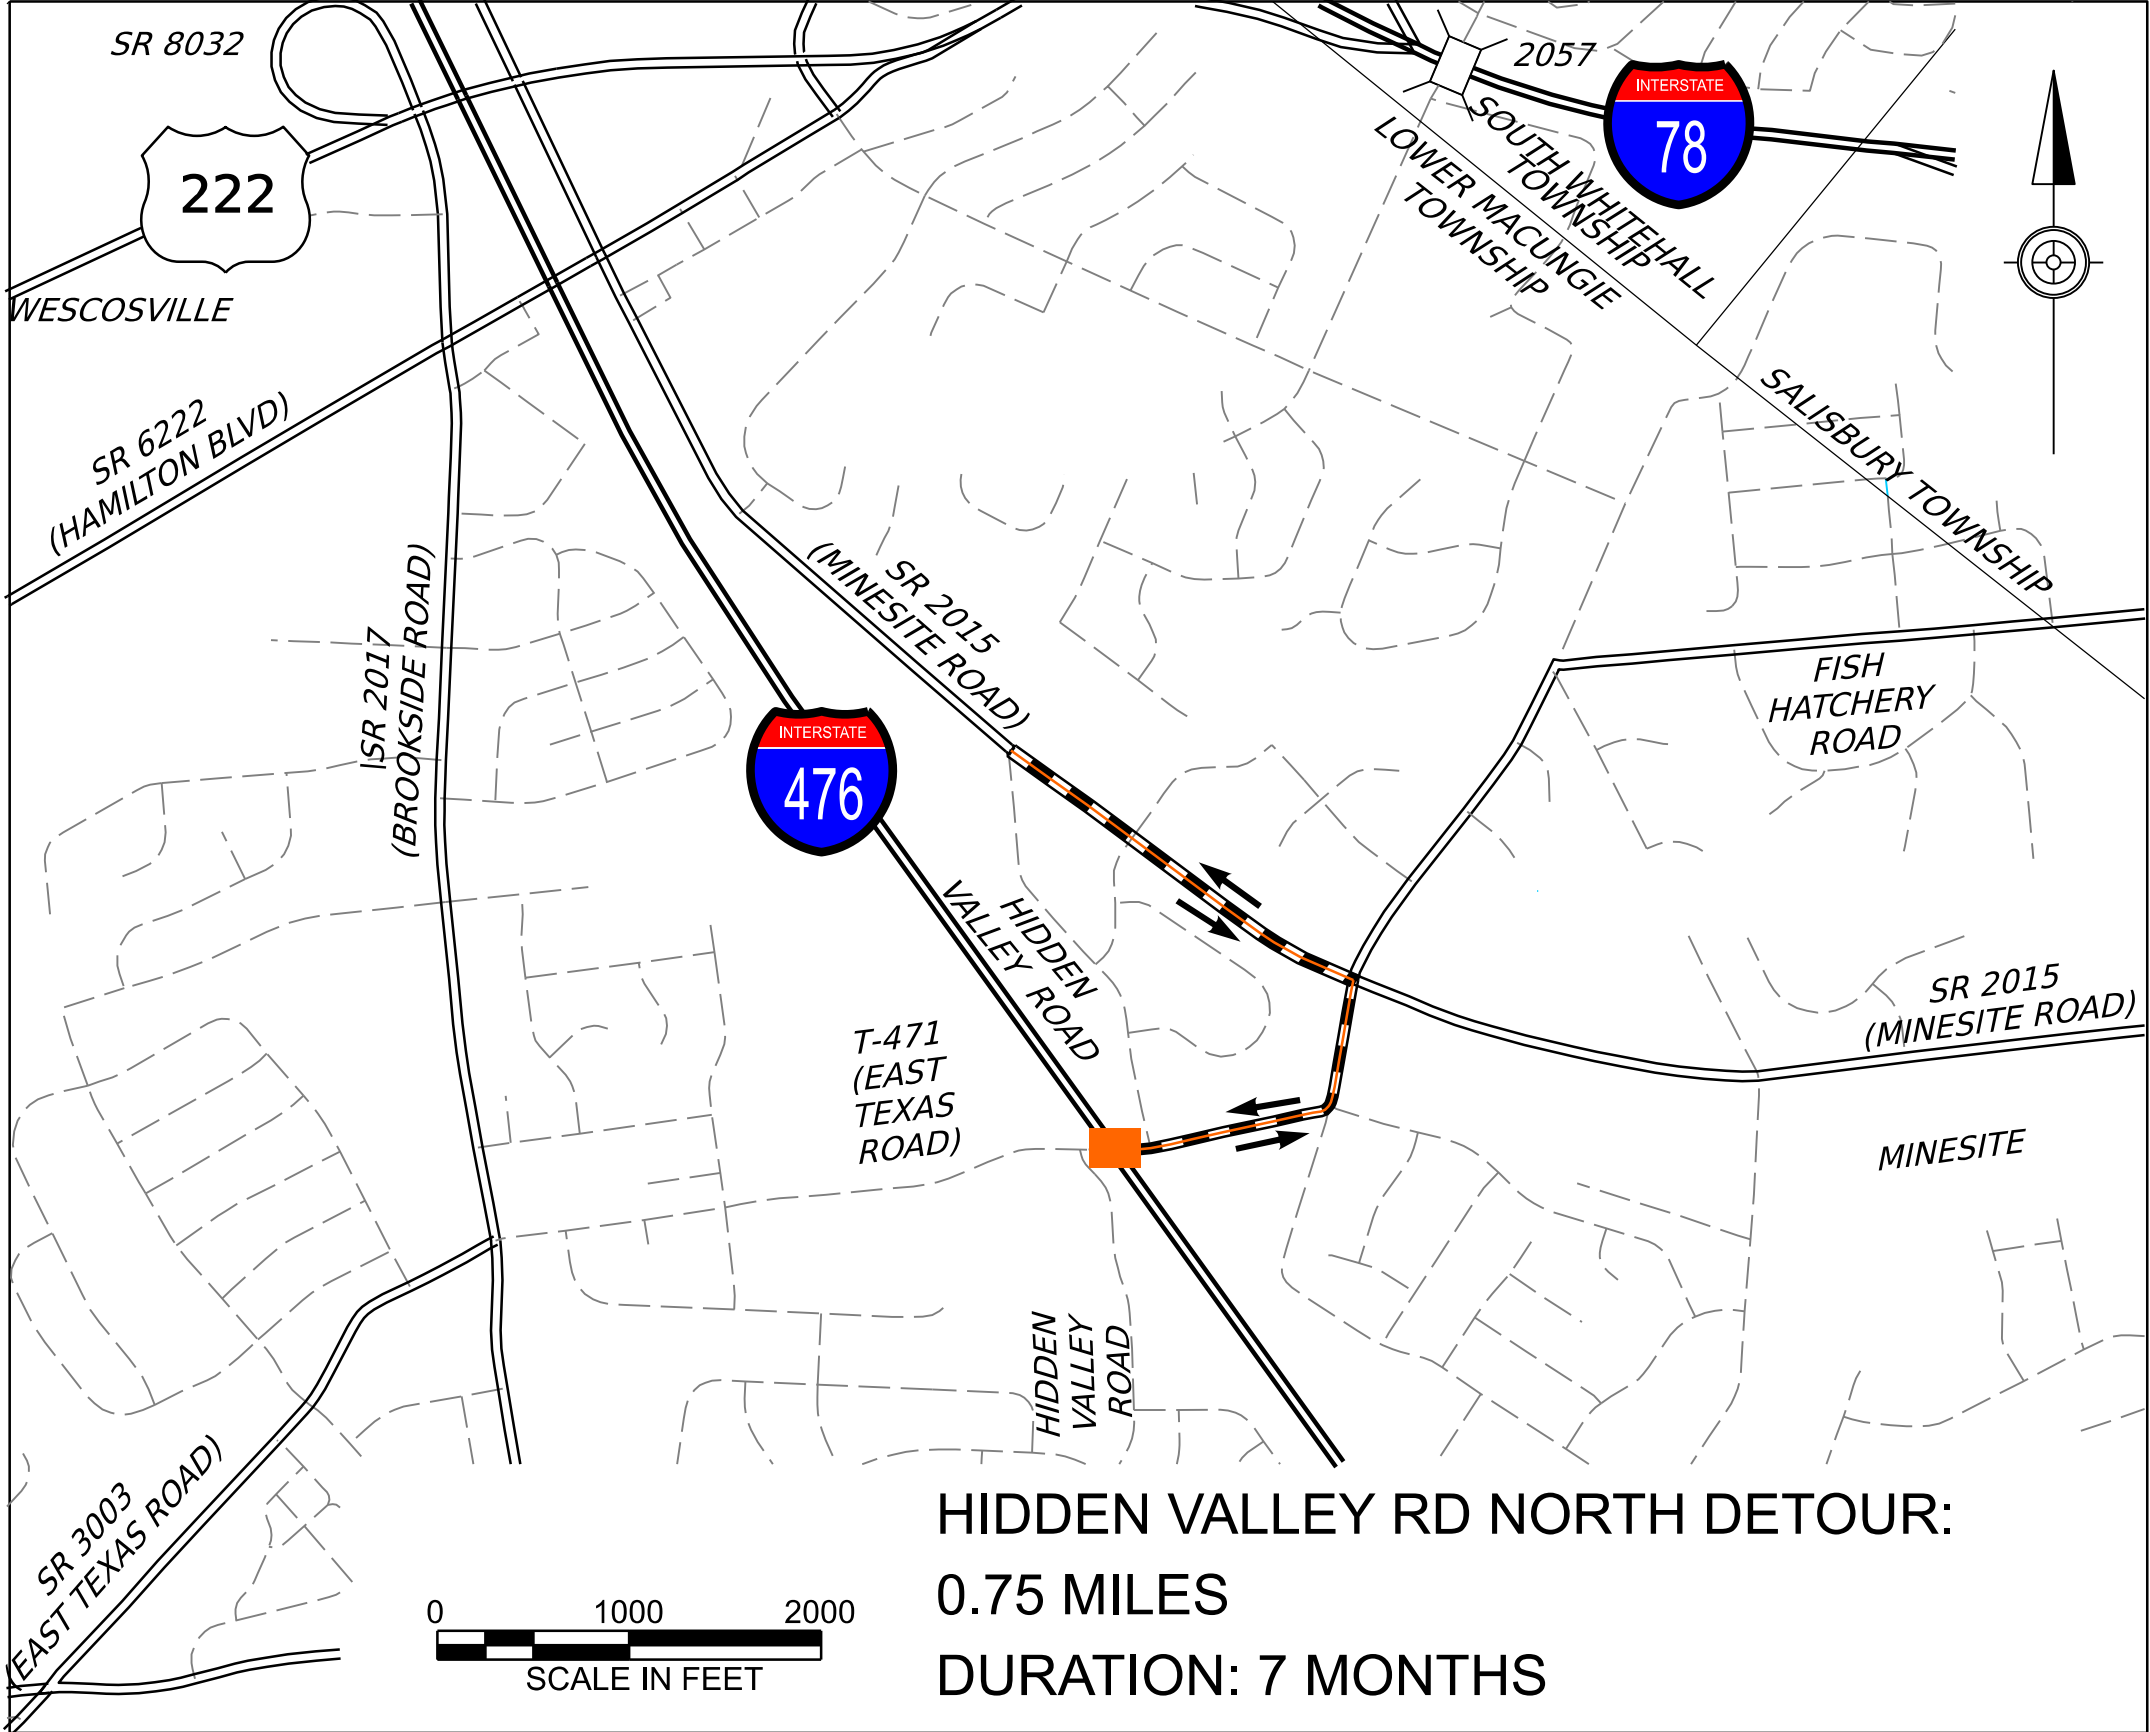

HIDDEN VALLEY RD NORTH DETOUR:  
0.75 MILES  
DURATION: 7 MONTHS

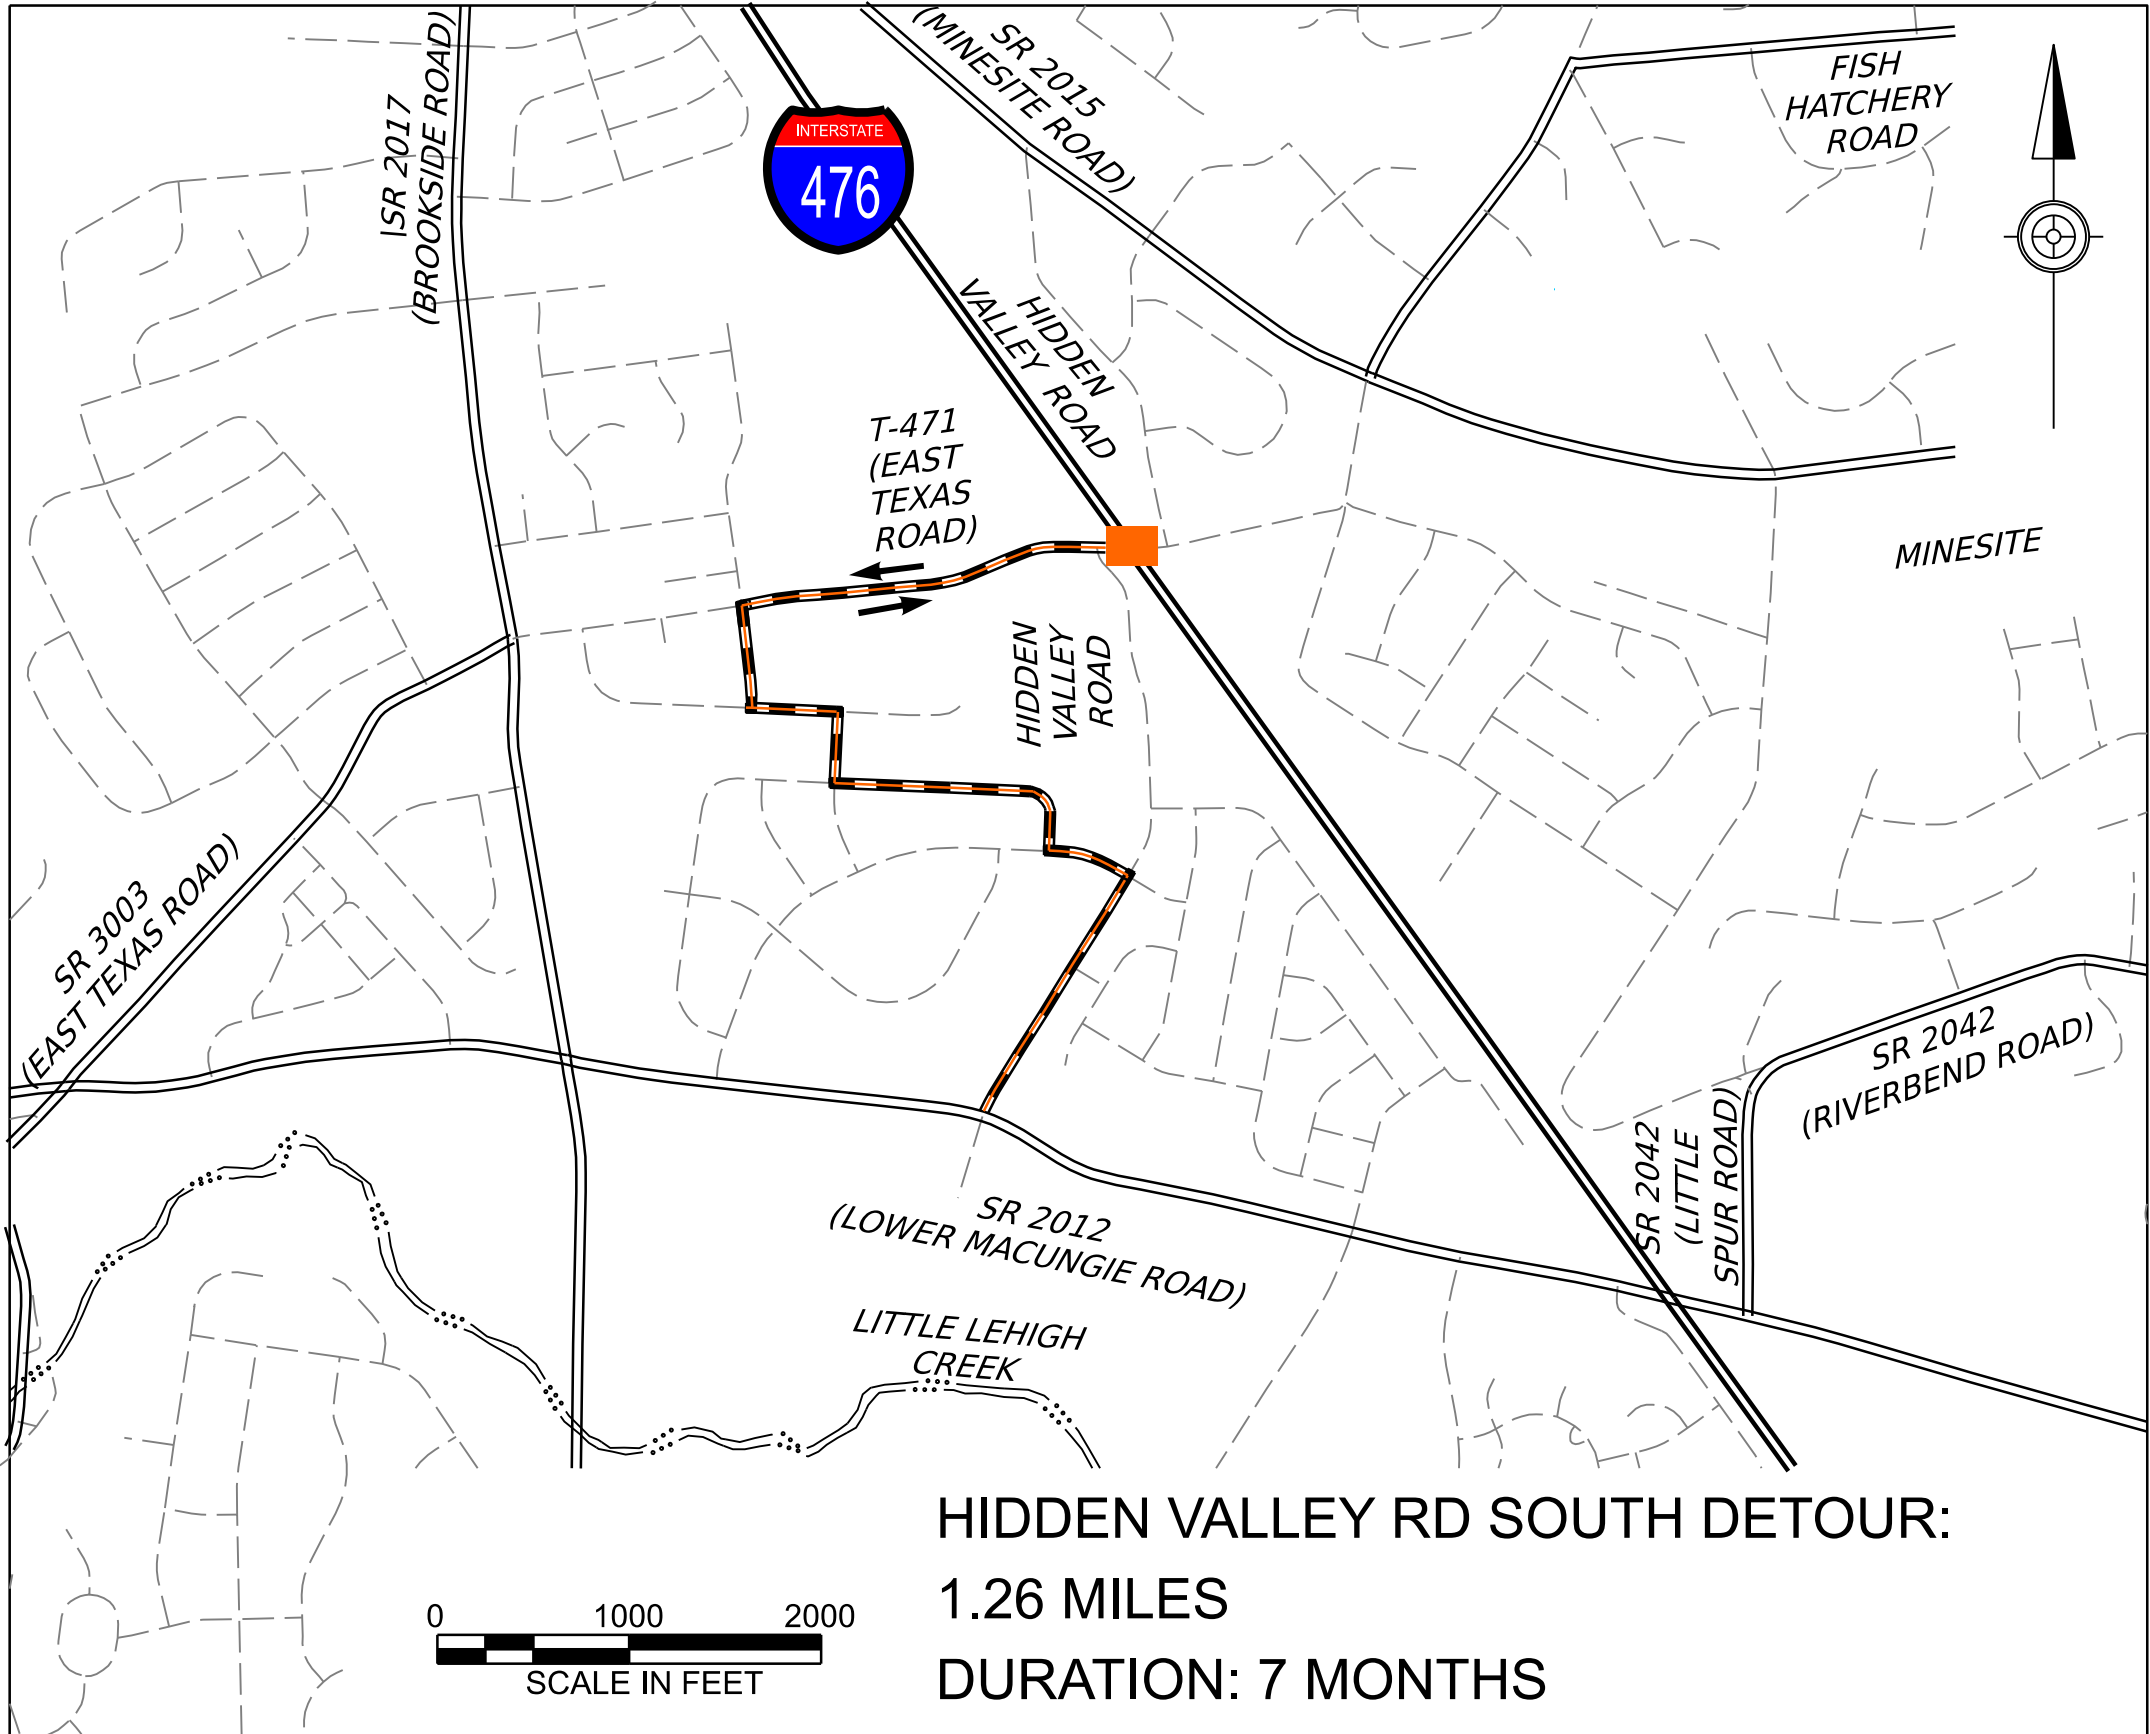

HIDDEN VALLEY RD SOUTH DETOUR:  
1.26 MILES  
DURATION: 7 MONTHS