


# MON/FAYETTE EXPRESSWAY: SECTION 53A2, PA ROUTE 51 TO PA ROUTE 837



## MON-FAYETTE EXPRESSWAY, CONSTRUCTION SECTION 53A2

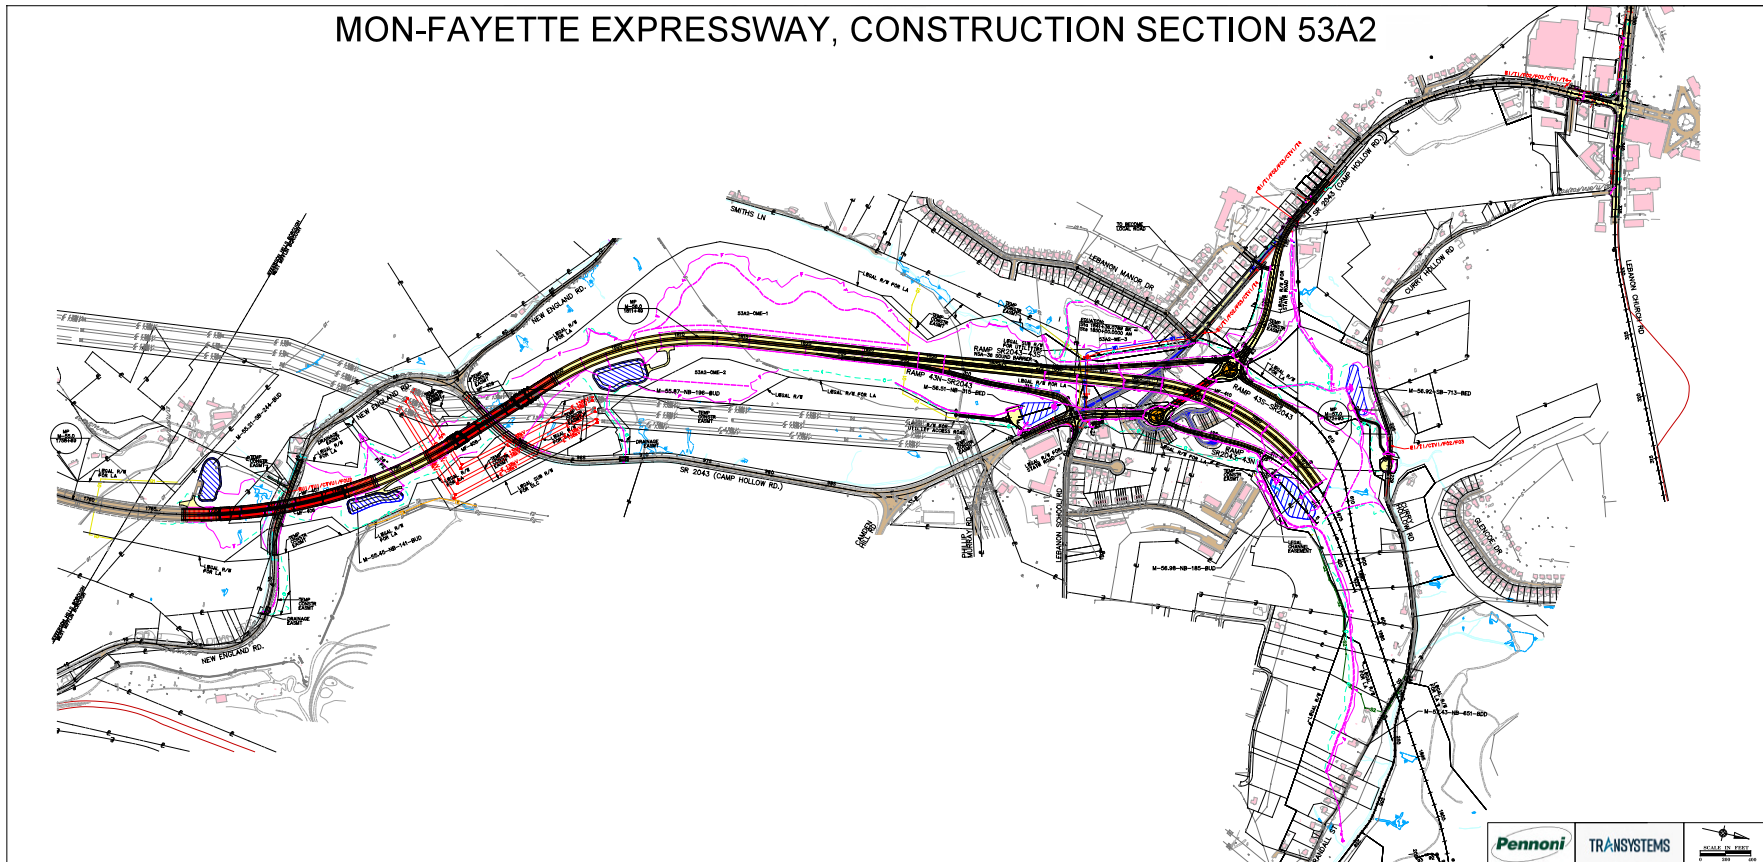

Pennoni

TRANSYSTEMS

